


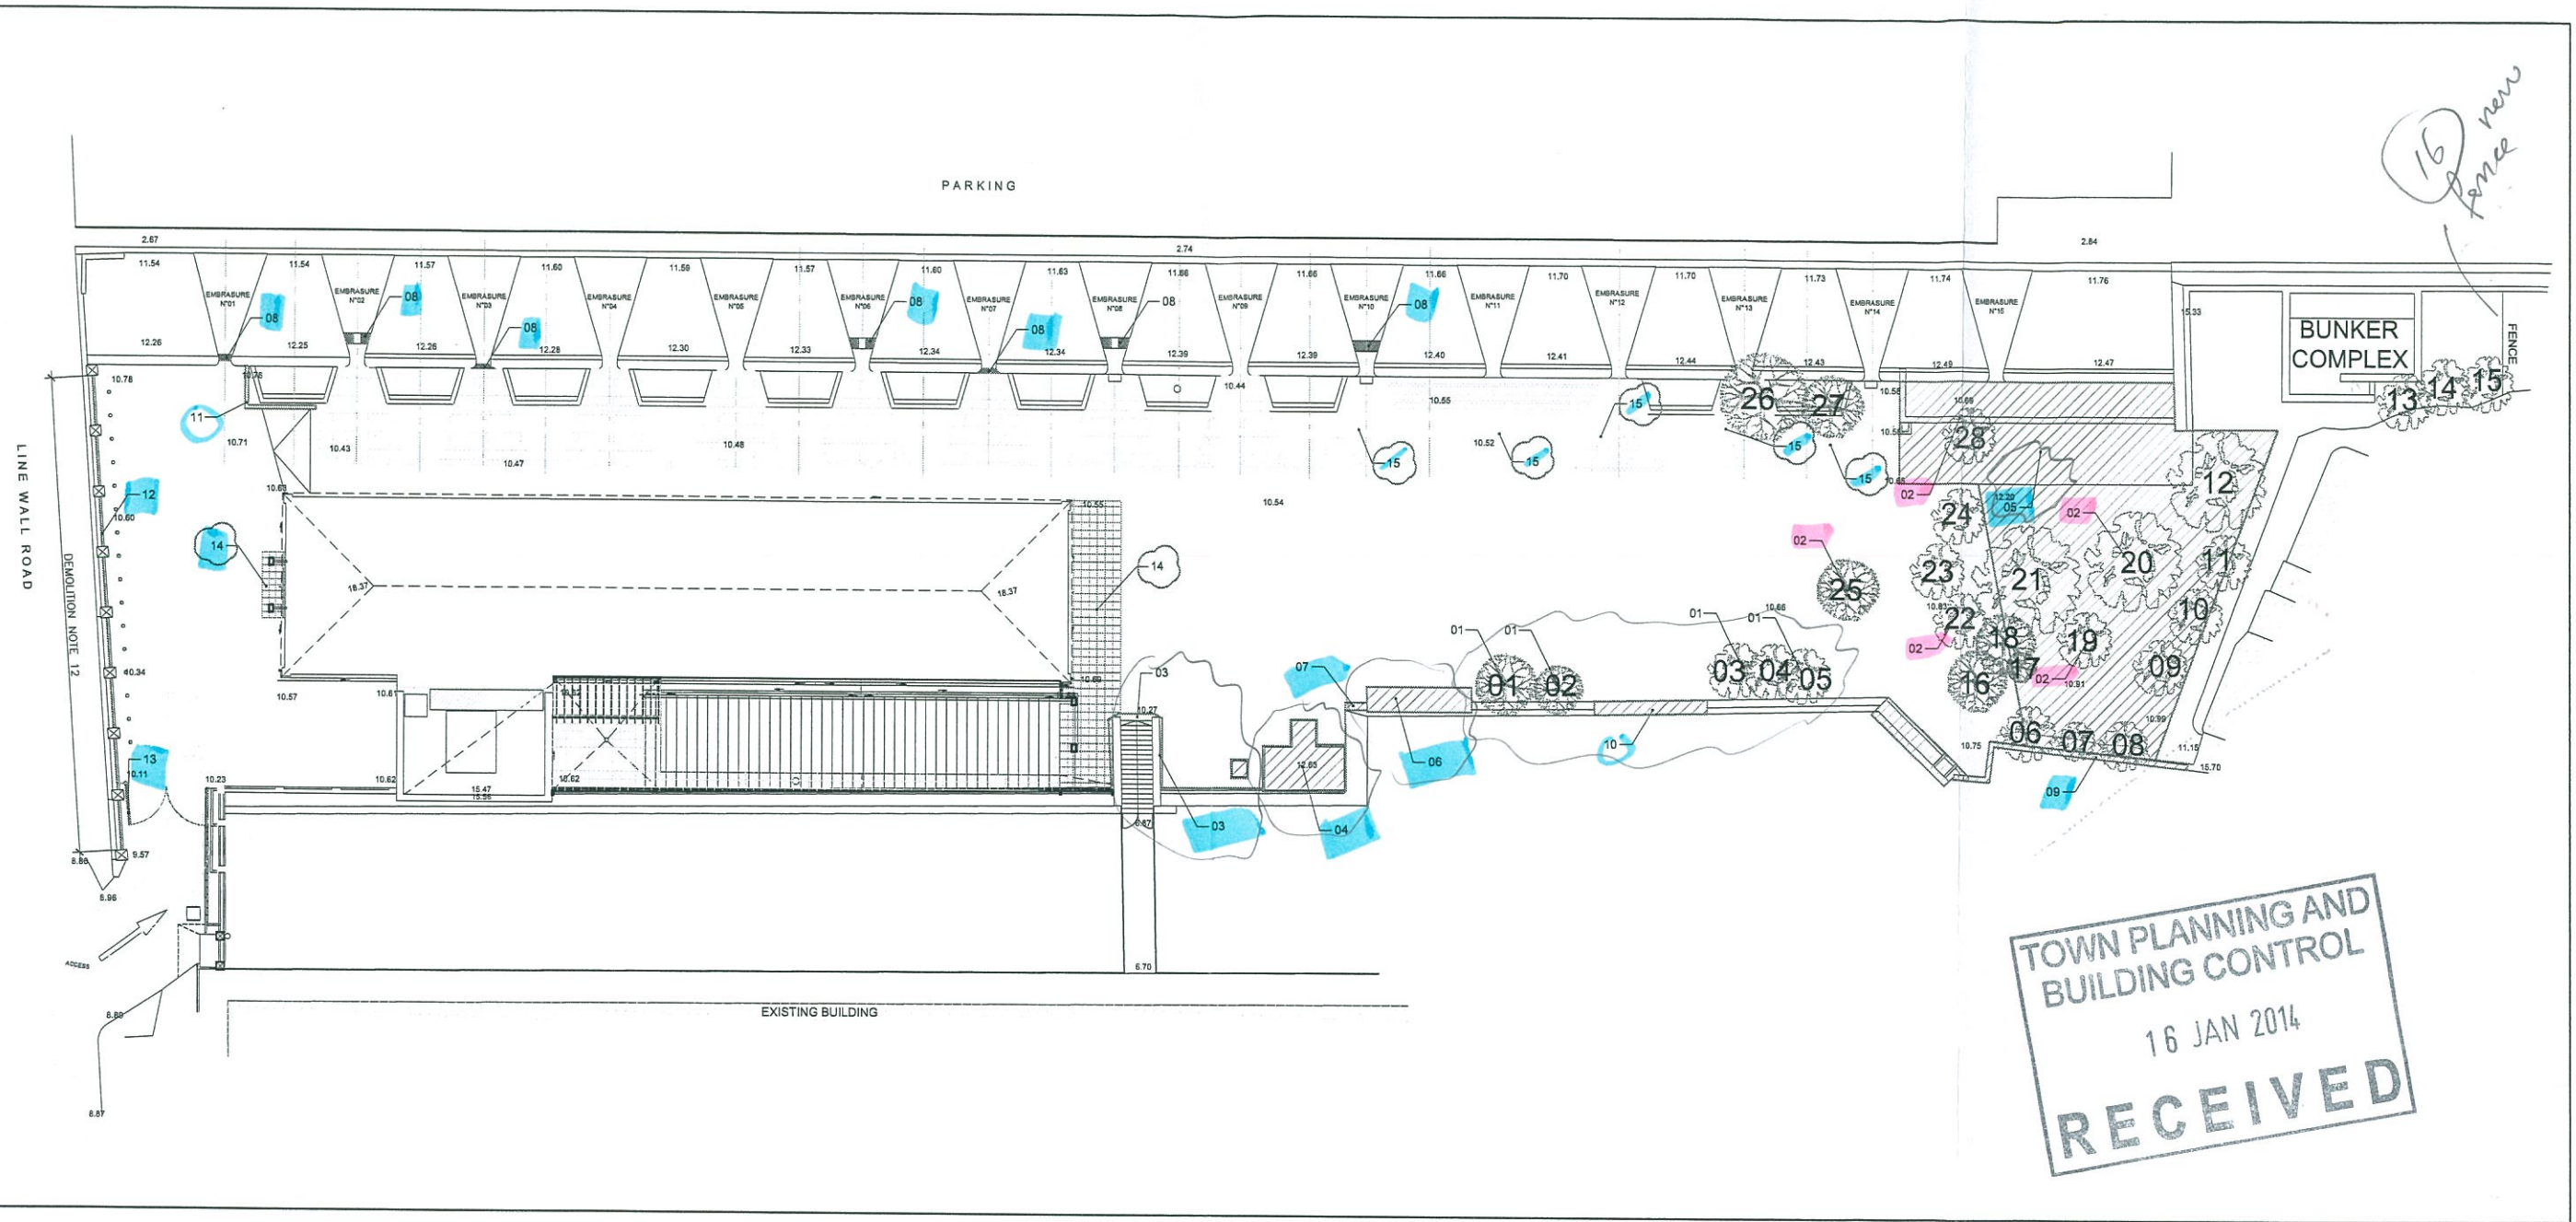

NOTES:
 DO NOT SCALE OFF THIS DRAWING.
 CHECK DIMENSIONS ON SITE PRIOR TO COMMENCEMENT.
 THIS DRAWING IS THE COPYRIGHT OF WSRM LTD. AND
 MUST NOT BE COPIED OR REPRODUCED IN PART OR IN
 WHOLE, WITHOUT PERMISSION OF WSRM LTD.
 TO BE READ IN CONJUNCTION WITH OTHER RELEVANT
 CONSULTANTS INFORMATION.

1/4

16 new fence



GENERAL NOTES:

A - ALL STONEMARK TO BE EXPOSED.

B - LOOSE STONE BLOCKS TO BE SALVAGED FOR RE-USE.

C - ALL STONE STRUCTURES TO BE CHECKED BY G.O.S. HERITAGE-CONSERVATION OFFICER BEFORE DEMOLITION.

D - ALL DEMOLITIONS TO BE CHECKED & FULLY SCHEDULED BY THE STRUC ENG. TB. BY HERITAGE & CONSERVATION DEPT. BEFOREWORK.

E - CONTRACTOR TO PREPARE PHOTOGRAPHIC ARCHIVE OF ALL AREAS BEFORE ANY DEMOLITION / DEMOLITION WORKS UNDER THE DIRECTION OF THE PROJECT MANAGER / CA.

F - THE PM / CA TO COORDINATE WITH THE MINISTRY FOR HERITAGE TO HAVE A WATCHING BRIEF OVER THE WORKS FOR THE PERIOD.

G - FULL COMPLIANCE WITH THE CIVIL FIRE OFFICER'S REQUIREMENTS IN ACCORDANCE WITH THE TERMS OF HIS LETTER DATED 18 MAY 2012, AS REQUIRED.

H - THE SUPERVISING FOREMAN IS TO BE EXPERIENCED IN DEMOLITION WORKS AND SANCTIONED BY THE SUPERVISING ENGINEER (SVE).

I - THE DEMOLITION IS TO BE CARRIED OUT IN ACCORDANCE WITH THE RECOMMENDATIONS OF BS 6187:2008 CODE OF PRACTICE FOR DEMOLITION, AND/OR THE SUPERVISING ENGINEER'S DETAILED SPECIFICATIONS.

J - THE SUPERVISING ENGINEER IS TO ENSURE CONTINUOUS MONITORING OF THE DEMOLITION AT THE DIFFERENT STAGES OF THE WORKS TO ENSURE THAT NO PARTS OF THE WORKS ARE LEFT UNSTABLE ESPECIALLY DURING THE SILENT HOURS.

K - THE CONTRACTOR MUST ENSURE THAT ANY EXISTING SERVICES ARE SUITABLY PROTECTED TO PREVENT FOREIGN WATER ENTERING THEM (H&E ENGINEER TO APPROVE BEFORE DEMOLITION).

L - THE CONTRACTOR MUST ENSURE THAT MATERIALS ARE IN PLACE TO AVOID MUD, DIRT, SOIL, ETC. BEING DEPOSITED ONTO ANY PUBLIC ROADWAYS BY VEHICLES DURING ANY STAGES DURING THE DEMOLITION WORKS.

M - PROPER PRECAUTIONS ARE TO BE TAKEN BY THE CONTRACTOR (UNDER STRICT SUPERVISION OF THE PLANNING SUPERVISOR / CIVIL SUPERVISOR) TO PROTECT FROM INJURY ANY PERSONS ON SITE, THE GENERAL PUBLIC & ADJACENT BUILDINGS OR AREAS, AND ANY OTHER PERSONS WHO MAY BE ENDANGERED BY THE DEMOLITION.

N - THE DEMOLITION SHALL NOT CAUSE A NUISANCE BY DUST, NOISE, SHAKES, VIBRATIONS, ETC. TO THE NEIGHBOURHOOD (SEE ENVIRONMENT [CONTROL OF DUST] REGULATIONS 2016).

O - IF ANY ASBESTOS IS FOUND ON SITE, AND THESE ARE DEEMED TO BE REMOVED, IT MUST BE DONE IN SMALL SECTIONS WITHOUT DRILLING OR BREAKING UNDER THE PRESENT INSTRUCTIONS AND STRICT SUPERVISION OF THE PLANNING SUPERVISOR / CIVIL SUPERVISOR. OTHERS ARE NOT PERMITTED TO HANDLE. ALL OTHER ASBESTOS SHALL BE REMOVED, IF NECESSARY, BY A SPECIALIST CONTRACTOR (EMPLOYING TRAINED PERSONNEL AND USING APPROPRIATE PROTECTIVE PROCEDURES AS APPROVED BY THE PS). IF REMOVAL IS NOT NECESSARY, A RECORD IS TO BE MADE AND ENCAPSULATED BY THE SPECIALIST CONTRACTOR TO THE PS SATISFACTION.

DEMOLITION NOTES:

01 - TREES ADJACENT TO STONE WALL STRUC. ENG. TO CHECK FOR STABILITY OF WALL.

02 - REMOVE & CLEAR OUT ALL TREES, ROOTS, LOOSE SOIL & DEBRIS.

03 - REMOVE EXIST. FENCE + GATE.

04 - N/E END TO OBTAIN CLEARANCE FROM DIB ELEC. REF. DEMOLISHING BLOCK AND CONSTRUCTING A SMALLER ENCLOSURE FOR THE ELEC. INSTALLATION WITHIN.

05 - DEMOLISH RAISED AREA AND BLOCK WALL PLATFORM STONE BLOCKS TO BE RE-USED TO BUILD UP BROKEN ENPLACEMENTS ON SITE.

06 - N/E END TO GET CLEARANCE FOR REMOVAL OF WATER TANK IF POSSIBLE.

07 - DEMOLISH 800mm HIGH BLOCK WALL.

08 - REMOVE EXIST. WALL.

09 - BLOCKWORK WALL TO BE DEMOLISHED ACCESS TO CASEMATES EXPOSED.

10 - WALL TO BE STRIPPED OF LOOSE CAPPING DOWN TO LEVEL TBC.

11 - CUT-OUT AROUND FIRESTEPS (RETAINING STRUCTURE TO RAUP BY STRUC. ENG.).

12 - REMOVE EXISTING FENCING.

13 - REMOVE EXISTING GATE.

14 - REMOVE EXISTING CERAMIC TILES.

15 - REMOVE RESIDUAL CEMENT LAYER OVER EXIST. STONE PAVINGS.

rev	date	amendments
A	13-07-2012	NEW NOTES.
B	30-10-2013	NEW NOTES 09, 10, 11, 12, 13. NEW GENERAL NOTES D, E.
C	31-10-2013	NEW GENERAL NOTES F, G, H, I.
D	16-12-2013	NEW NOTES 14, 15.

WSRM architects
 Suite 1.2.20
 Euro Towers
 PO BOX 474
 GIBRALTAR

Tel: (350) 20074547
 Fax: (350) 20074583
 Email: wsrmarc@wsrm.gi
 Web: www.wsrmg.com

CLIENT
 GoG / RG

PROJECT
 RHQ GRAND BATTERY

DRAWING TITLE
 EXTERNAL DEMOLITION

SCALE	JOB + DRG REF No.	REV
1:200@A1	G527 [2-001]	D
DATE 13.07.12	-DEM-EXTERNAL DEMOLITION -200	