

UB127 x 76 to be cast into mass concrete pad foundation at 2000mm ctrs max.

2No. M16 x 50 bolts per post

Standard Armco corrugated beam and post to be fixed to manufacturer's instructions


40mm wearing course

60mm base course

90mm Type 1 road base

Type 1 backfill in layers not exceeding 150mm thick

400 x 400 x 400mm mass concrete pad foundation

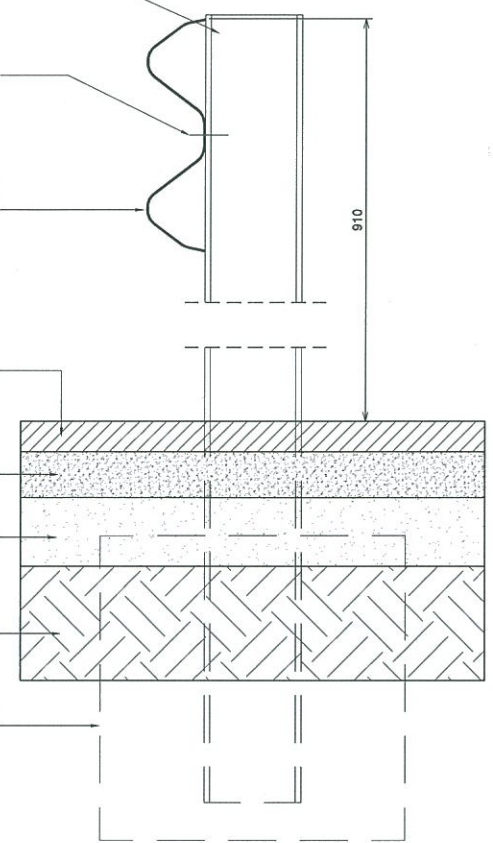

Armco Barrier Detail (Typical)

Scale 1:5

NOTES:
ALL DIMENSIONS MUST BE CHECKED ON SITE AND NOT SCALED FROM THIS DRAWING.



Location Plan
NTS



TOWN PLANNING AND BUILDING CONTROL
20 MAR 2014
RECEIVED

Rev. C	Drawn: AG	Checked: AB	11/03/2014	General Modifications for DA submission
Rev. B	Drawn: BA	Checked: AB	27/02/2014	General modification to highways requirements
Rev. A	Drawn: BA	Checked: AB	27/02/2014	General modification to highways requirements

H.M. Government of Gibraltar
Technical Services Department
Joshua Hassan House
Secretary's Lane
Gibraltar


Job Title
Landport Ditch Skate Park Carpark Proposal

Drawing Title
Proposed Layout

Drawn: K.A. Galliano
Checked: EH

Date: 31/01/2014
Scale (at A1): 1:100

Drg. No. **61/358**
Rev. **C**

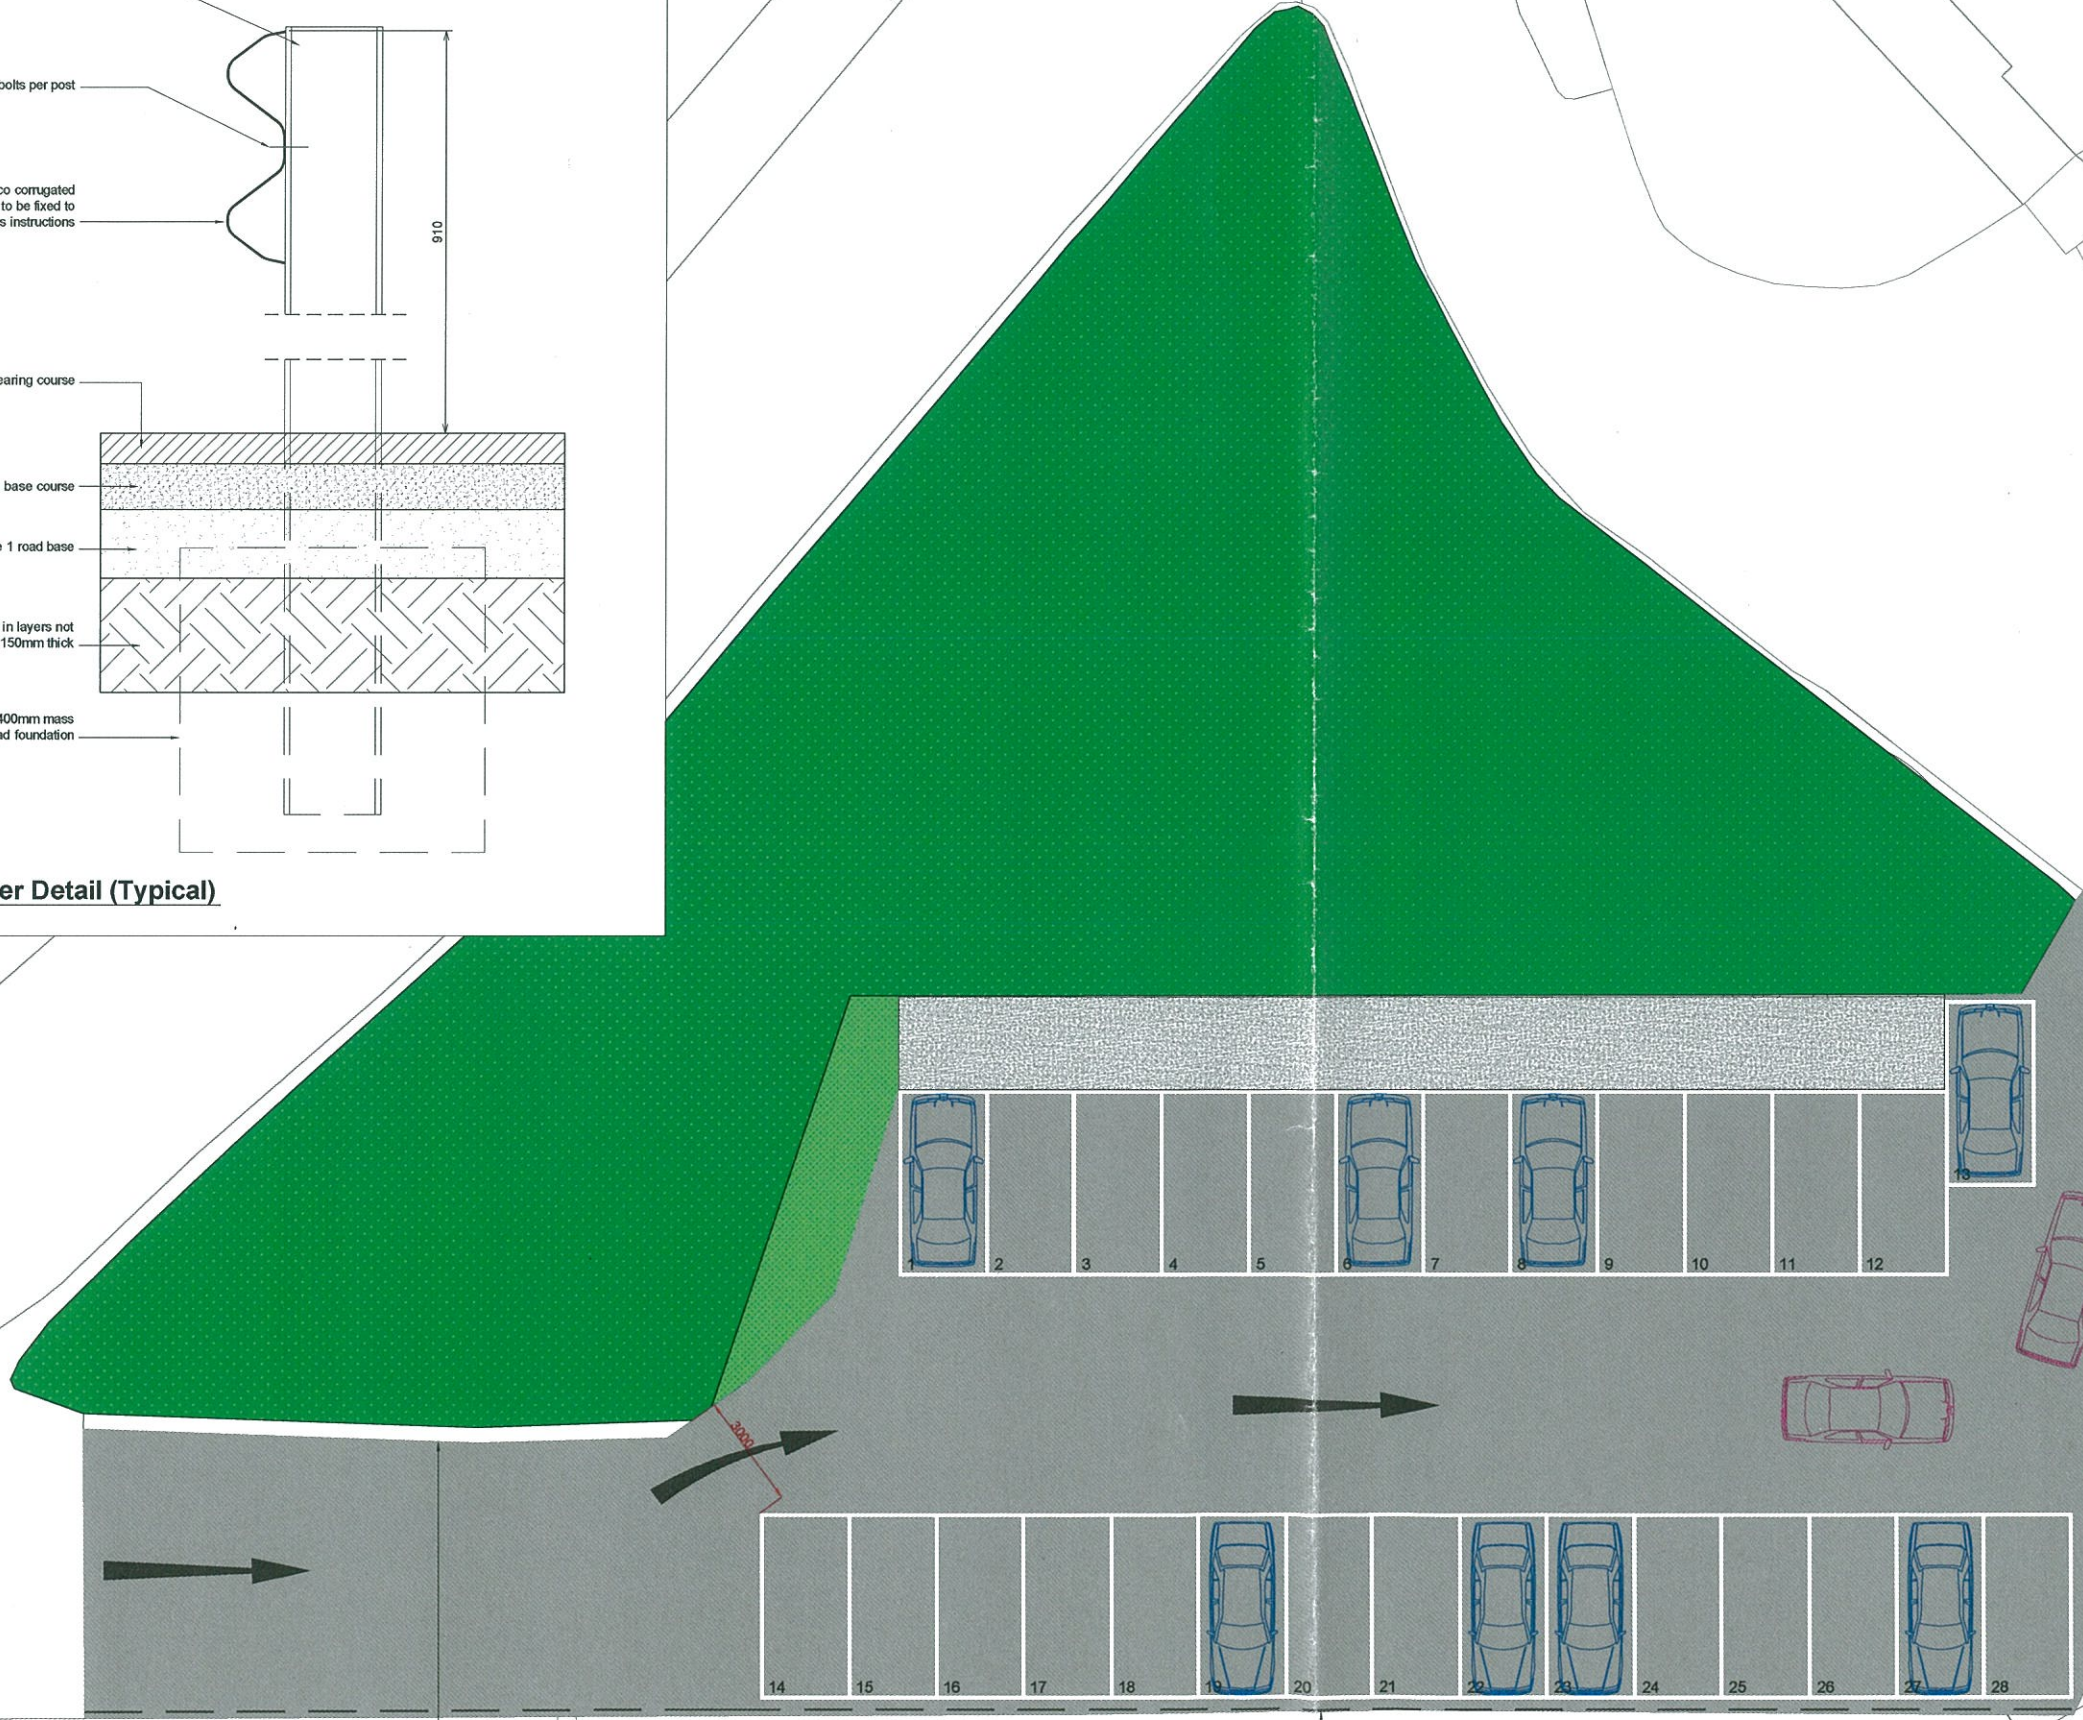

Proposed Layout

Scale 1:100