
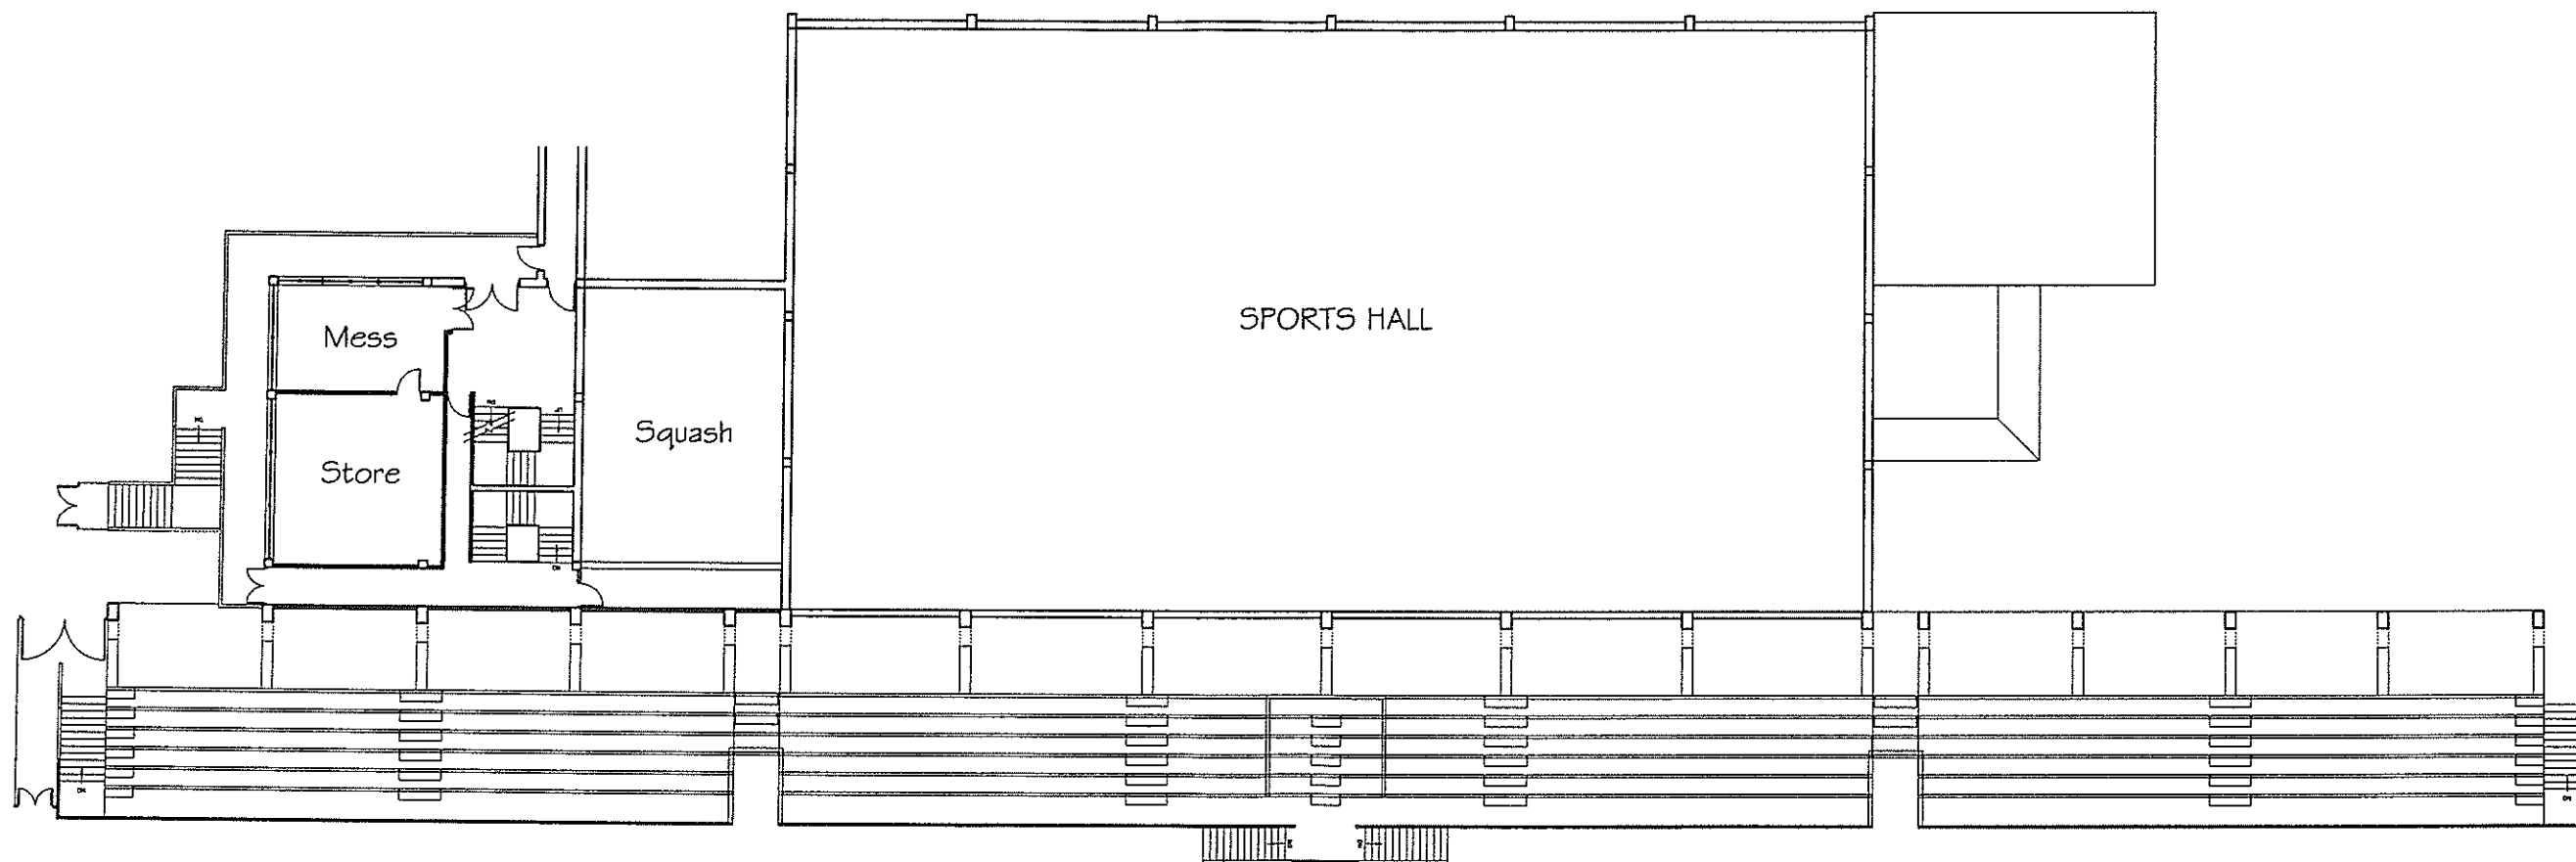


TOWN PLANNING AND
BUILDING CONTROL
01 APR 2014
RECEIVED

Ground Floor Level Main Stand as Existing
UEFA UPGRADES, MAIN STAND, VICTORIA STADIUM COMPLEX, GIBRALTAR



• MOSQUERA •	
PROFESSIONAL CONSULTANCY SERVICES	
PO Box 296 104 Main Street Gibraltar	
Tel: 003529350 1000 Fax: 003529350 1001 Email: gpm@mosquera.com	
Dennis J. Mosquera BArch(Ord) DipArch RIBA	
GIBRALTAR GOVERNMENT	
Drawing Title: EXISTING GF MAIN STAND	
Project: MAIN STAND UPGRADES	
Scale: 1:125	Dwg No: G505/MS/01
Date: OCT 2013	

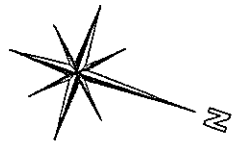

TOWN PLANNING AND
BUILDING CONTROL
01 APR 2014
RECEIVED

First Floor Level Main Stand as Existing
UEFA UPGRADES, MAIN STAND, VICTORIA STADIUM COMPLEX, GIBRALTAR



• MOSQUERA •	
PROFESSIONAL CONSULTANCY SERVICES PO Box 296 104 Main Street Gibraltar Tel: 80077338 Mobile: 97979030 Fax: 80077333 Email: gmu@mosquera.com	
Gibraltar 2 Mosquera Road 9410101 St. Paul's	
GIBRALTAR GOVERNMENT	
Dwg Title: EXISTING FF MAIN STAND	
Project: MAIN STAND UPGRADES	
Scale: 1:125	Dwg No: G505/MS/02
Date: OCT 2013	

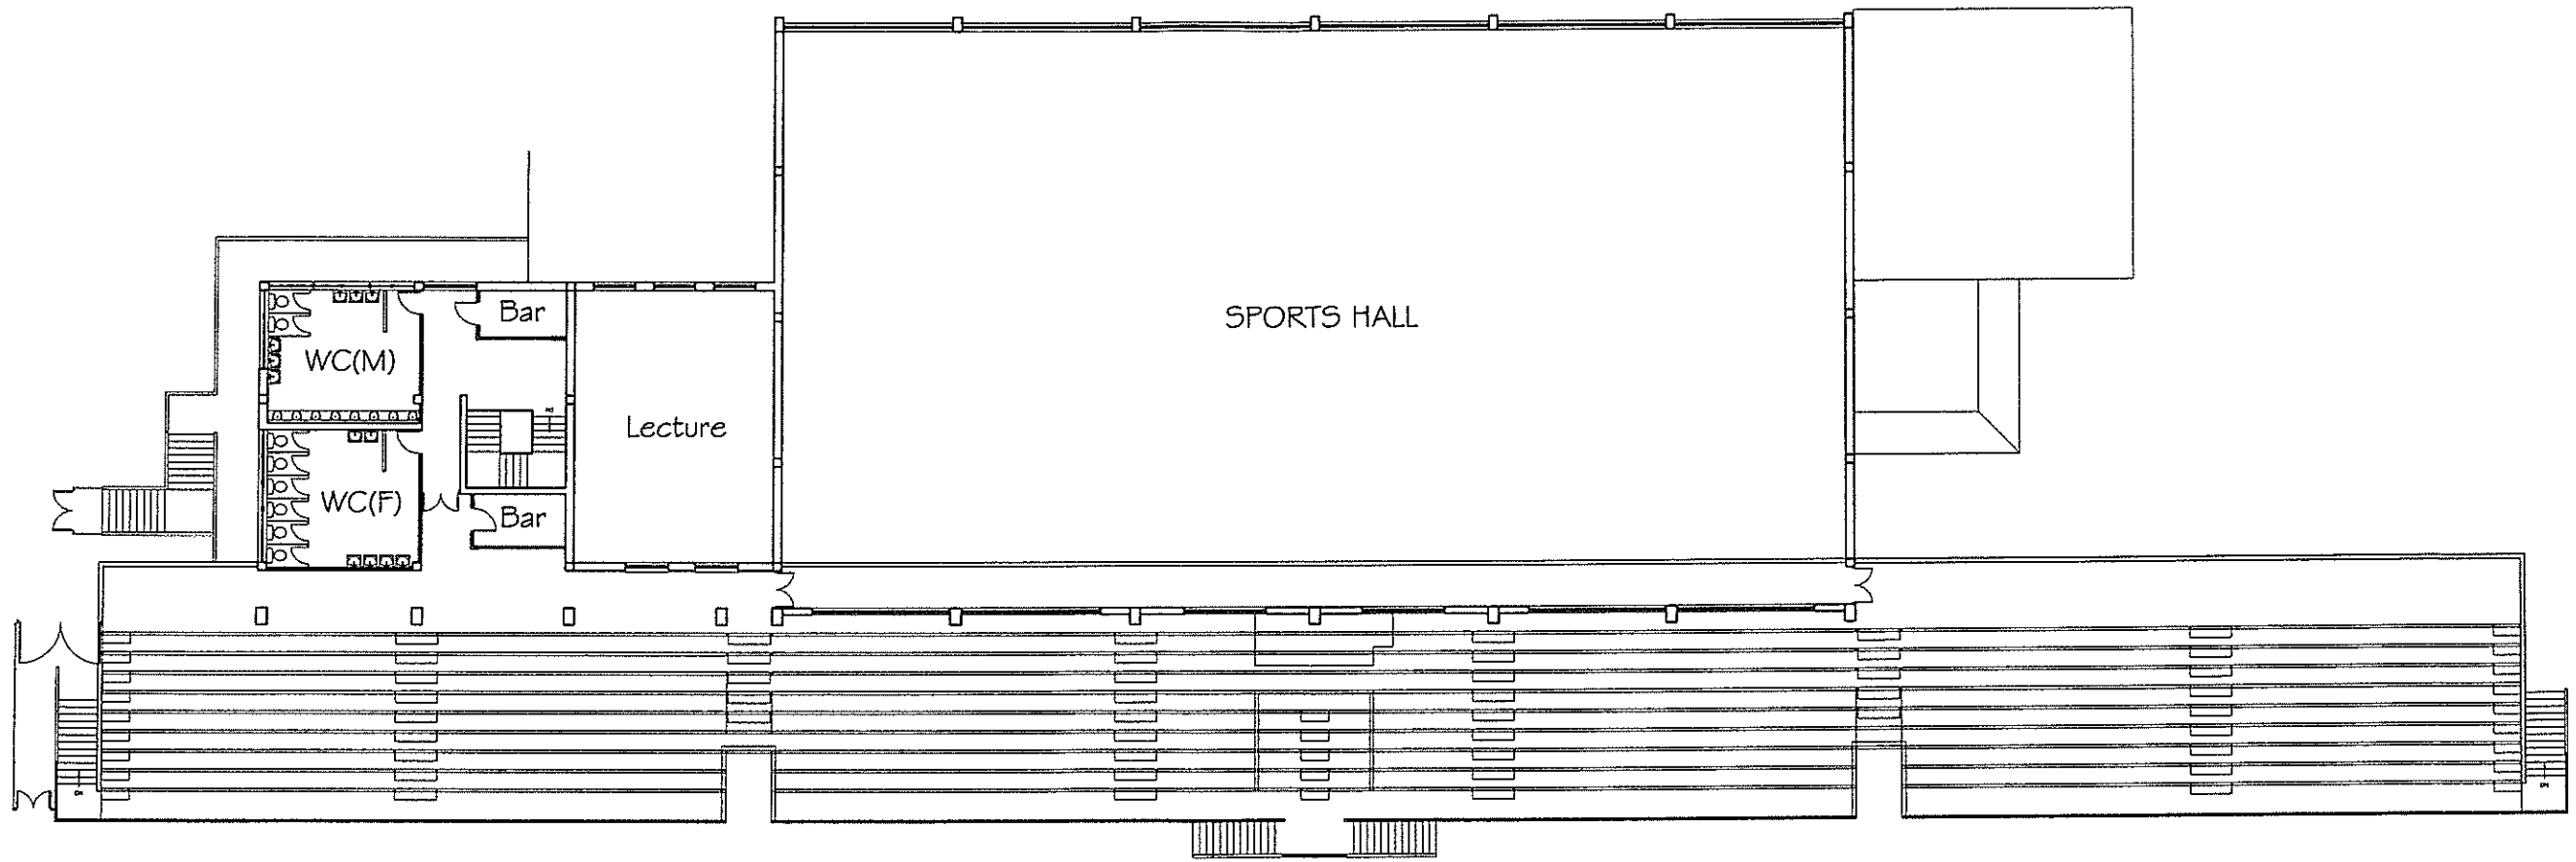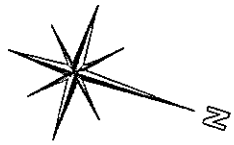

TOWN PLANNING AND
BUILDING CONTROL
01 APR 2014
RECEIVED

Second Floor Level Main Stand as Existing
UEFA UPGRADES, MAIN STAND, VICTORIA STADIUM COMPLEX, GIBRALTAR

• MOSQUERA •	
PROFESSIONAL CONSULTANCY SERVICES	
PO Box 296 104 Main Street Gibraltar	
Tel: 80077323 Mobile: 99519000 Fax: 80077324 Email: gmosquera@gibraltar.gi	
Dennis J Mosquera BArch RIBA	
GIBRALTAR GOVERNMENT	
Draw Title: EXISTING 5F MAIN STAND	
Project: MAIN STAND UPGRADES	
Scale: 1:125	Draw No: G505/MS/03
Date: OCT 2013	

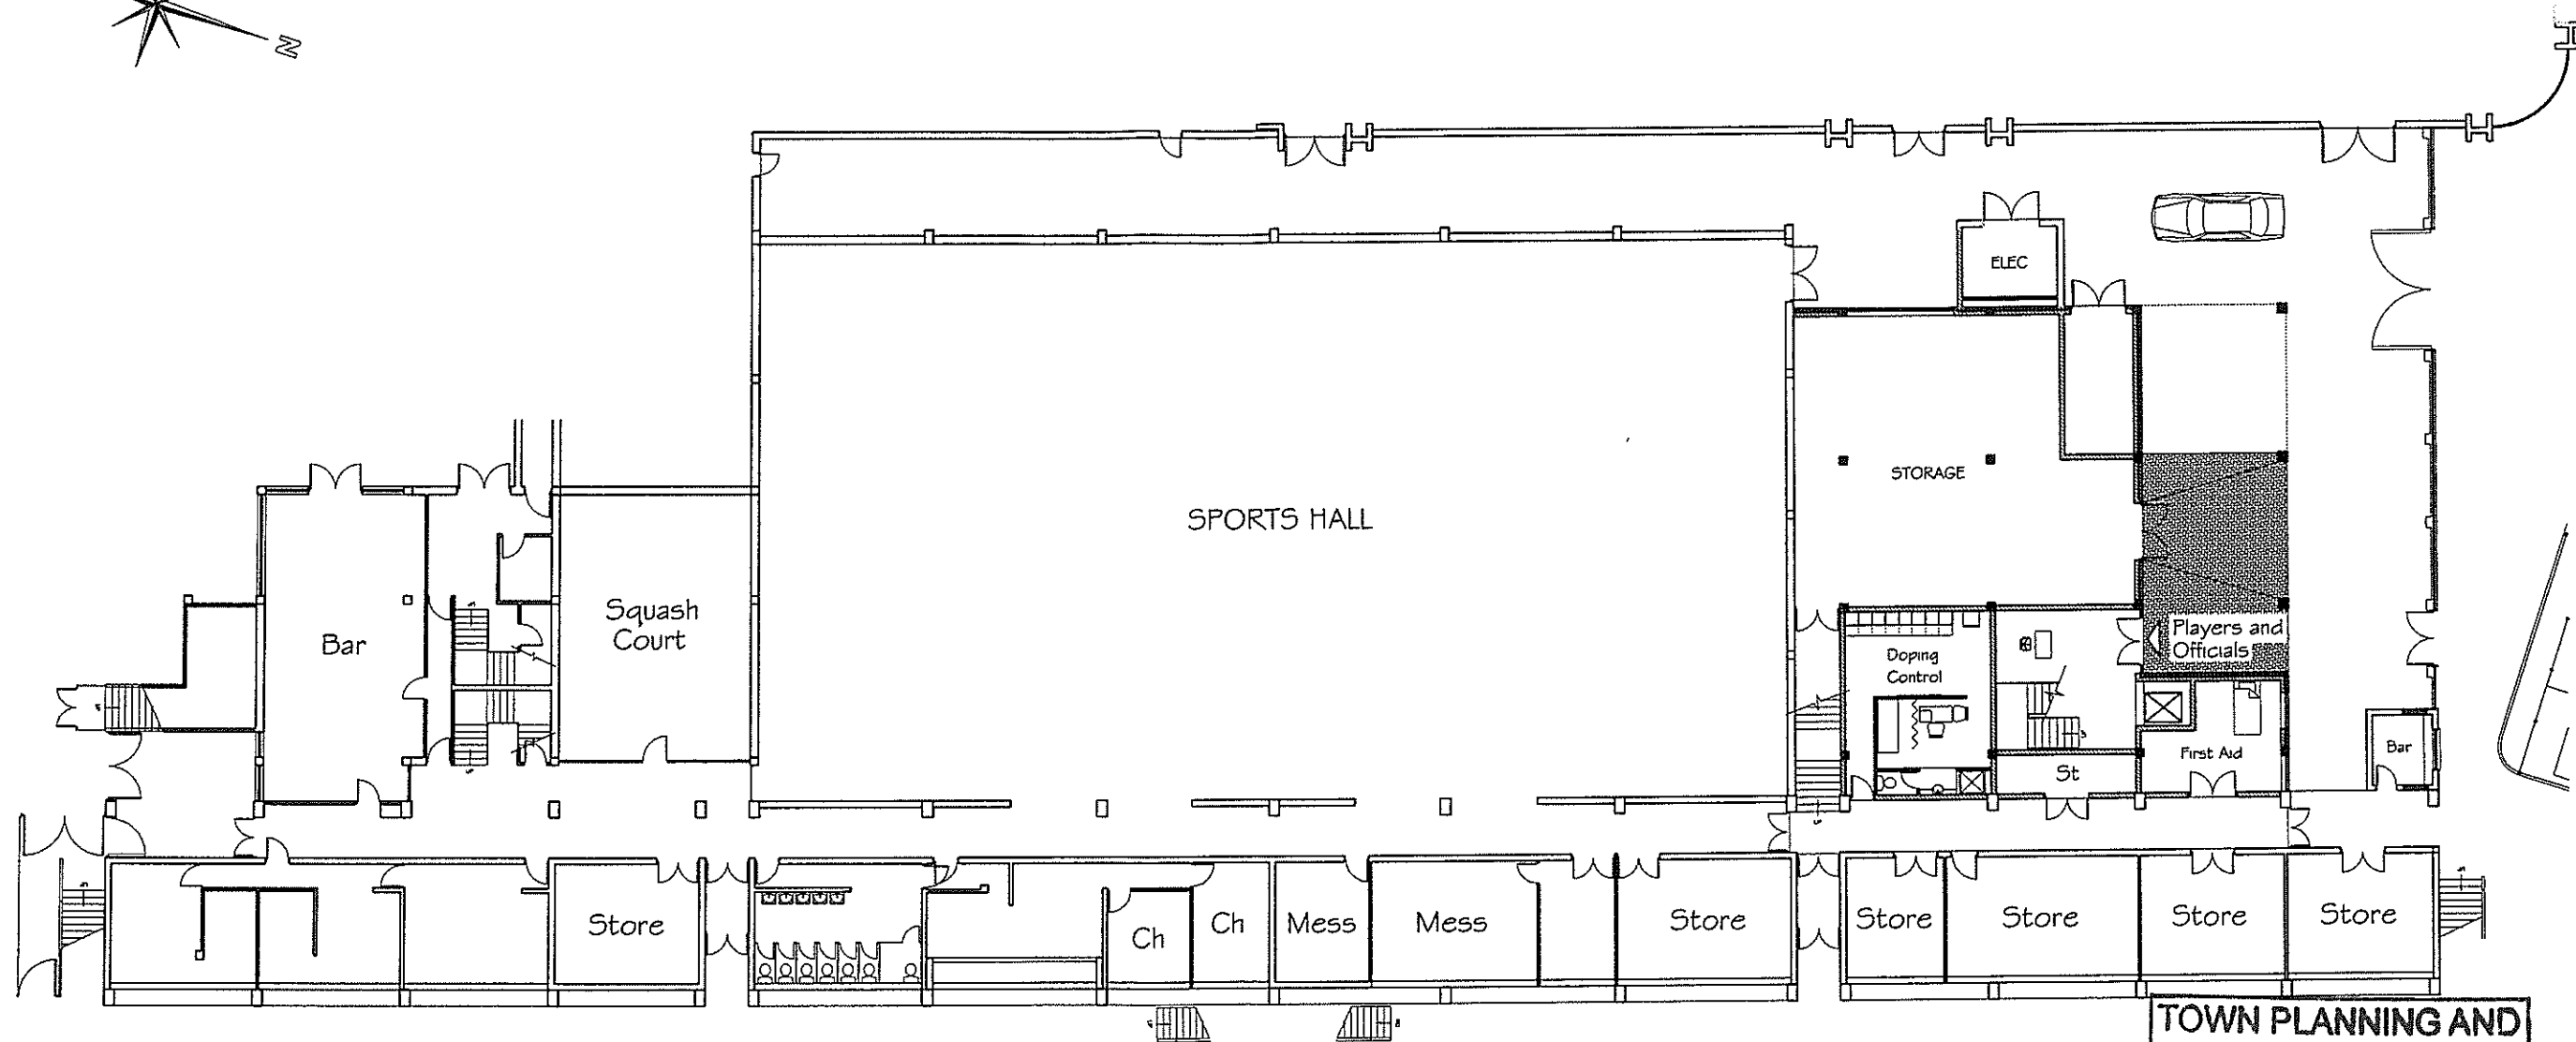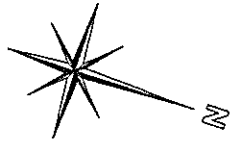

TOWN PLANNING AND
BUILDING CONTROL
01 APR 2014
RECEIVED

REVISIONS:
A. 20.03.14
Layout of Extension Revised

Ground Floor Level Main Stand as Proposed
UEFA UPGRADES, MAIN STAND, VICTORIA STADIUM COMPLEX, GIBRALTAR



MOSQUERA
PROFESSIONAL CONSULTANCY SERVICES
PO Box 256 104 Main Street, Gibraltar
Tel: 00352 239 1000 Fax: 00352 239 1001 Email: info@mosquera.com
Dennis J Mosquera (BArch) David PISA

GIBRALTAR GOVERNMENT

Draw Title:
PROPOSED GF MAIN STAND

Project:
MAIN STAND UPGRADES

Scale: 1:125 Drawn:
Date: MAR 2014 G505/MS/04A

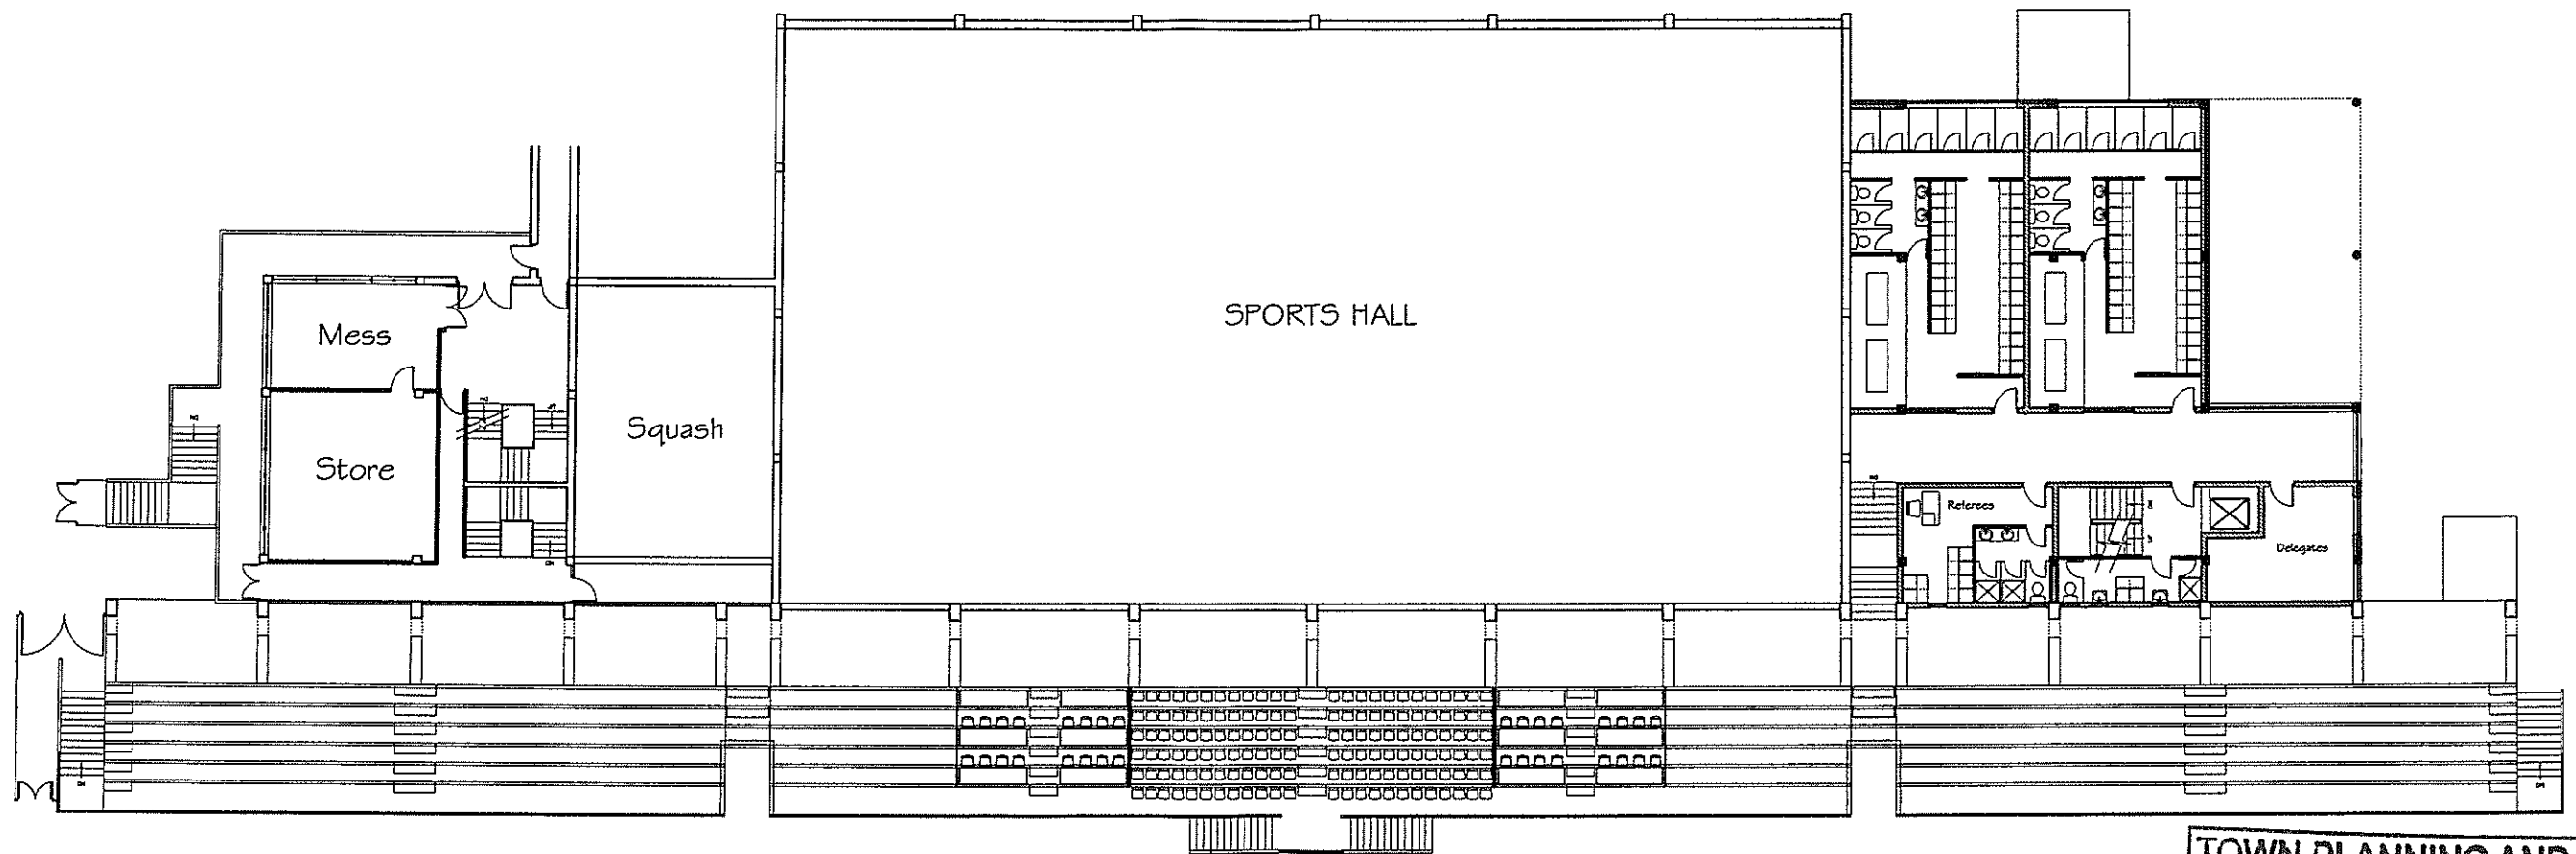
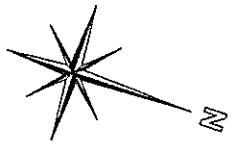


TOWN PLANNING AND
BUILDING CONTROL
01 APR 2014
RECEIVED

REVISIONS
A. 20.03.14
Layout of Extension Revised

First Floor Level Main Stand as Proposed
UEFA UPGRADES, MAIN STAND, VICTORIA STADIUM COMPLEX, GIBRALTAR

MOSQUERA	
PROFESSIONAL CONSULTANCY SERVICES	
PO Box 25G 104 Main Street, Gibraltar	
Tel: 80072318 Mobile: 97930000 Fax: 80072319 E-mail: gpmosquera.com	
Dennis J. Mosquera BA(Plan) MRVch RIBA	
Client: GIBRALTAR GOVERNMENT	
Design Title: PROPOSED FF MAIN STAND	
Project: MAIN STAND UPGRADES	
Scale: 1:125	Design: G505/M5/05A
Date: MAR 2014	

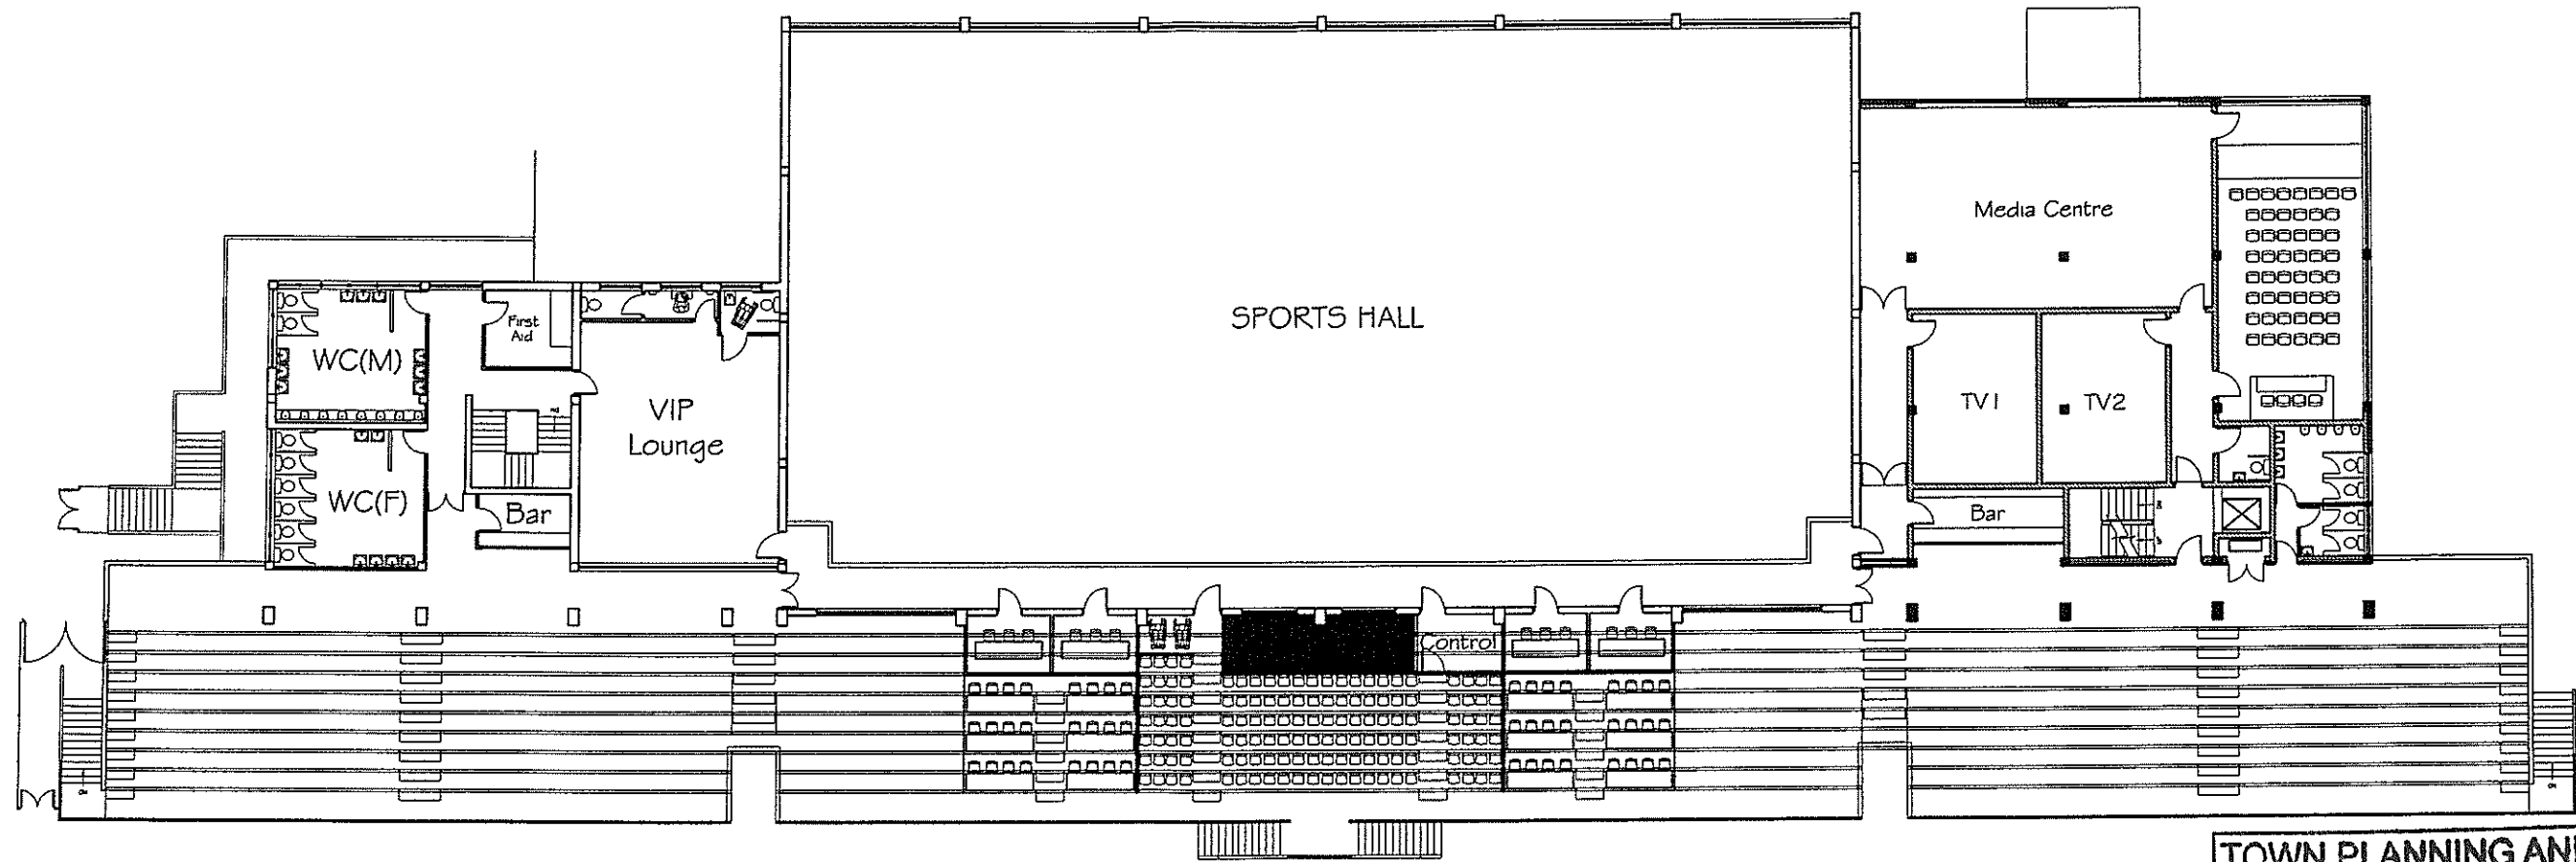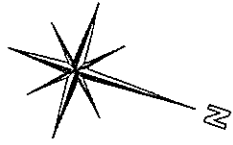


TOWN PLANNING AND
BUILDING CONTROL
01 APR 2014
RECEIVED

REVISIONS
A. 20.03.14
Layout of Extension Revised

Second Floor Level Main Stand as Proposed
UEFA UPGRADES, MAIN STAND, VICTORIA STADIUM COMPLEX, GIBRALTAR

MOSQUERA	
PROFESSIONAL CONSULTANCY SERVICES	
PO Box 256 104 Main Street Gibraltar	
Tel: 0035297333333 Fax: 003529733333 Email: gpm@mosquera.com	
Dennis J Mosquera BArch RIBA	
GIBRALTAR GOVERNMENT	
Draw Title: PROPOSED SF MAIN STAND	
Project: MAIN STAND UPGRADES	
Scale: 1:125	Drawn: G505MS/OGA
Date: MAR 2014	

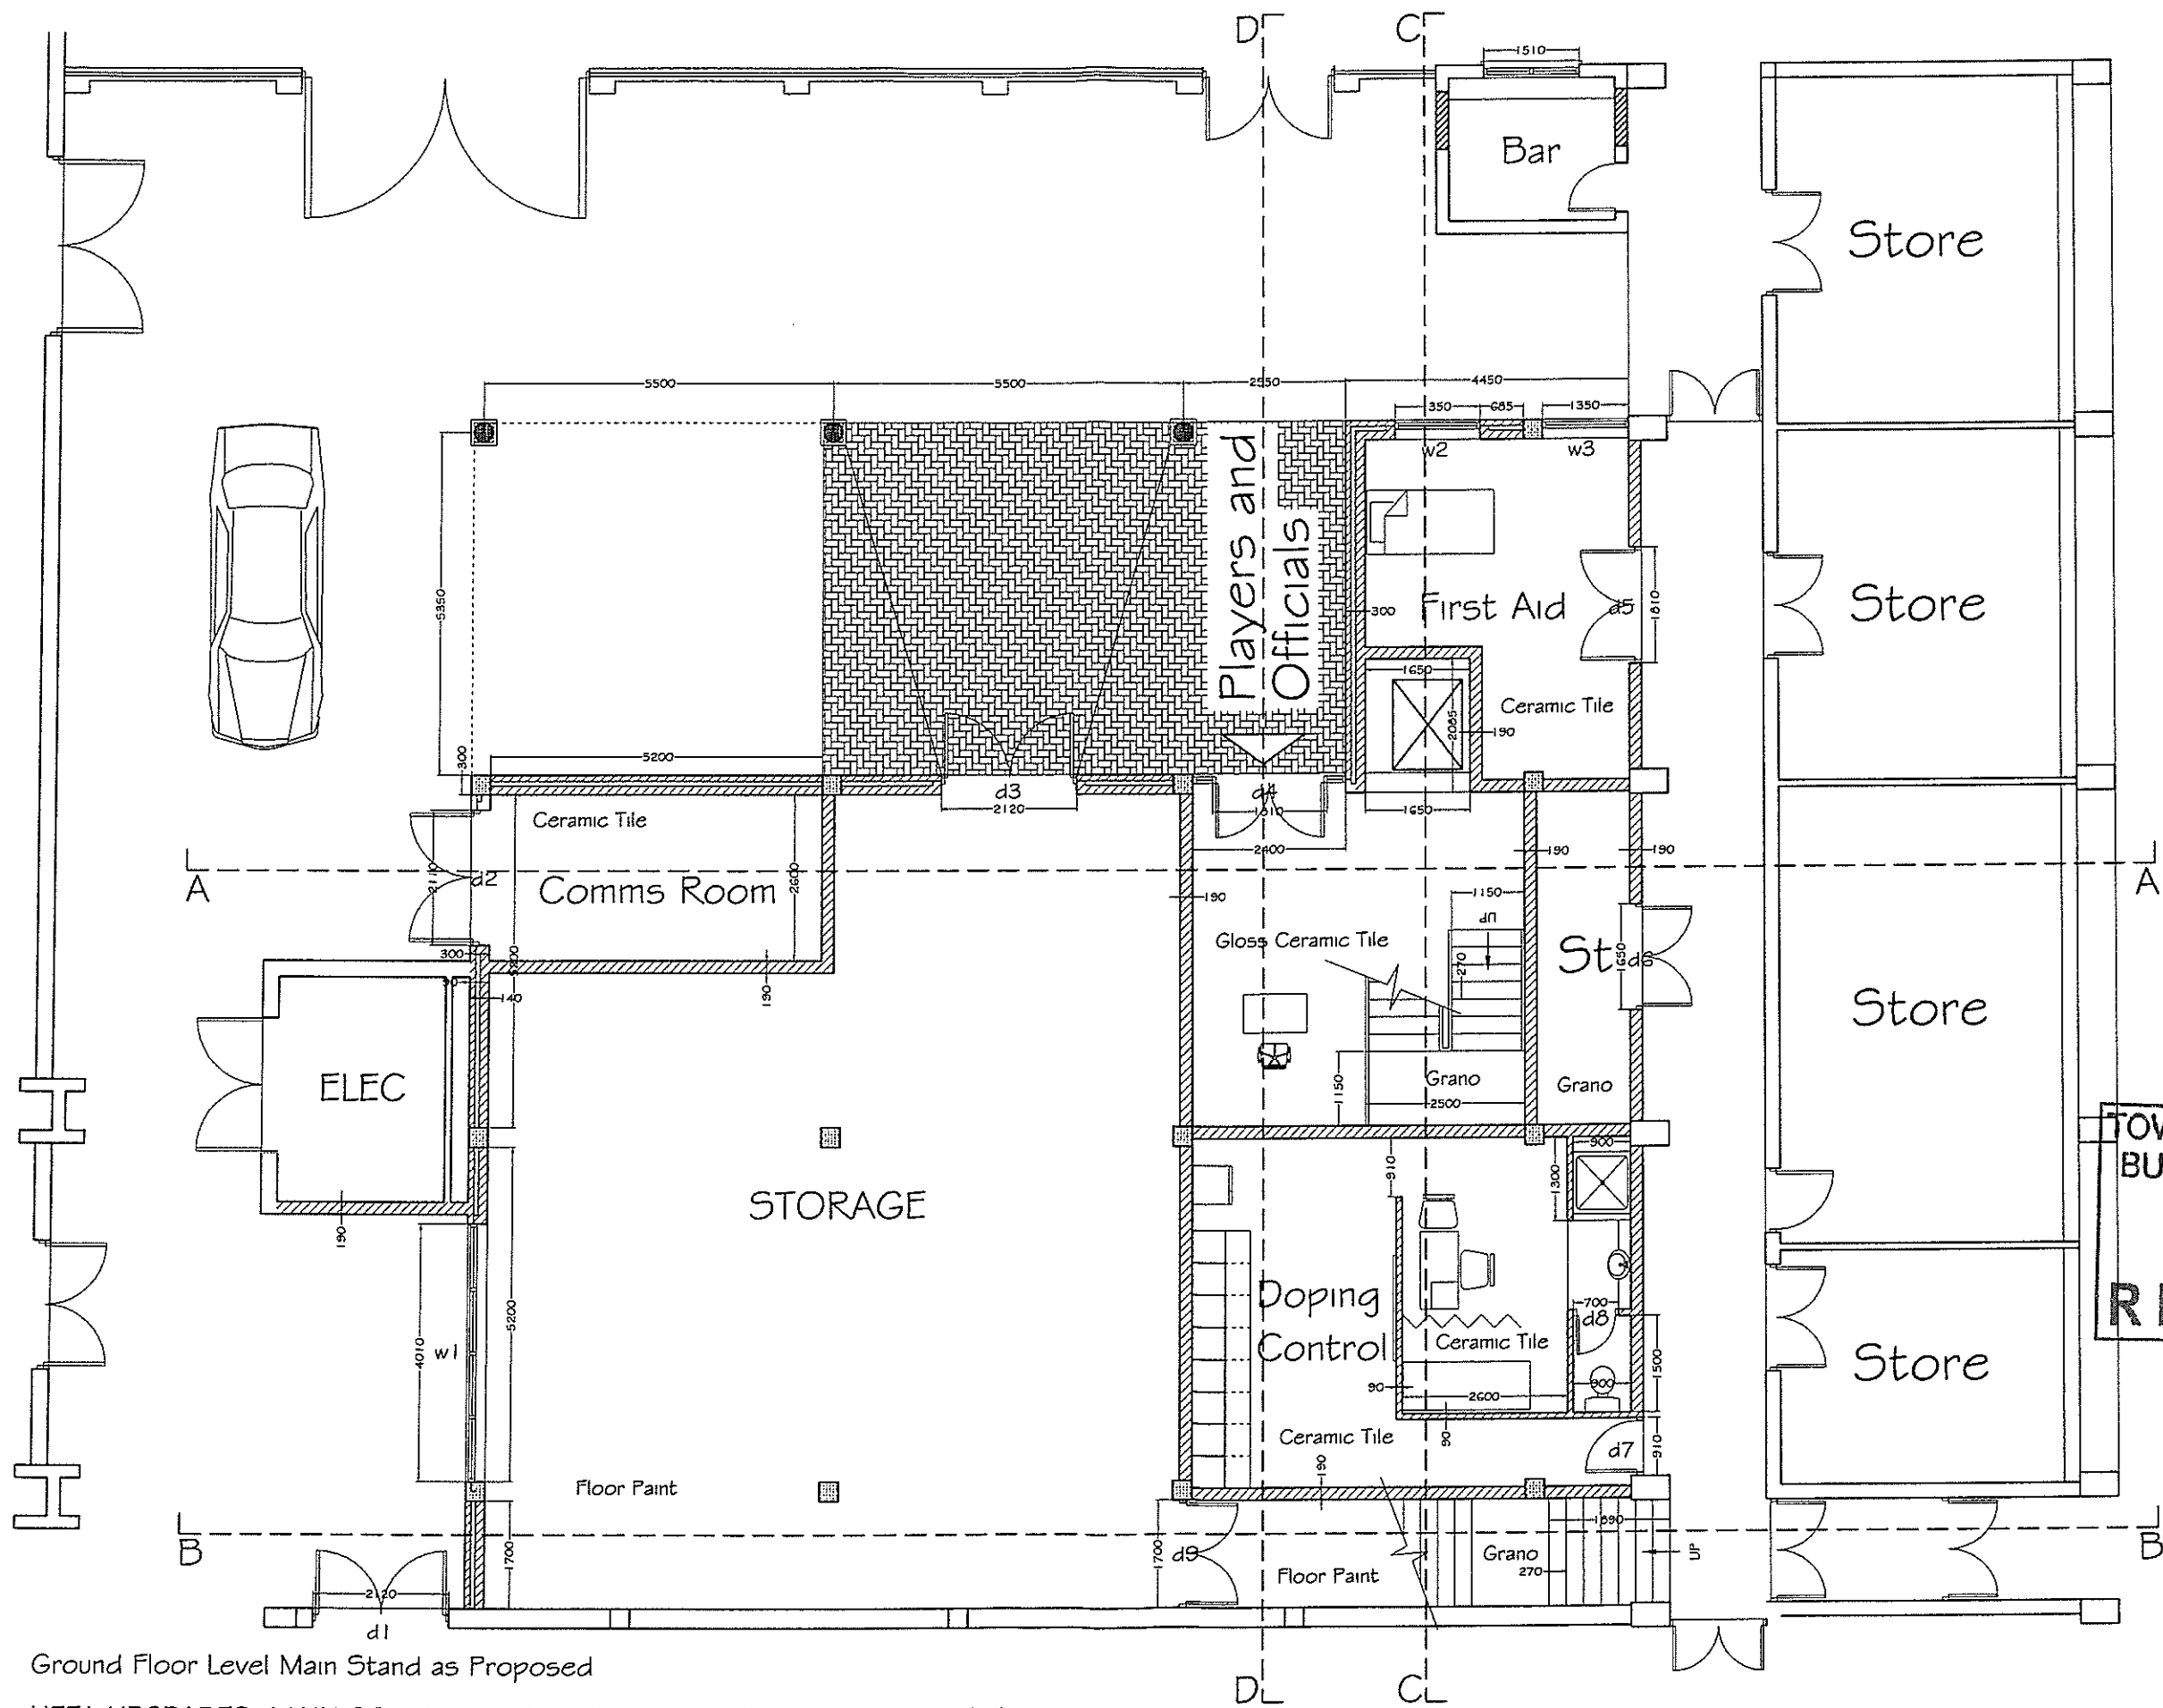



TOWN PLANNING AND
BUILDING CONTROL
01 APR 2014
RECEIVED

REVISIONS:
A 2003.14
Communications Room Added
Door Number Designations Altered
Location & Width of Window w1 Altered
Extra Column Added to North-west
Corner

MOSQUERA
PROFESSIONAL CONSULTANCY SERVICES
PO Box 296 104 Main Street Gibraltar
Tel: 0035293333333 Mobile: 975892000 Fax: 0035293333333 Email: mosquera@mosquera.com
Dennis J. Mosquera D.N.º 1048/03 R.D.A.

GIBRALTAR GOVERNMENT
Drawing Title: **PROPOSED GF MAIN STAND**
Project: **MAIN STAND UPGRADES**
Scale: 1/50 Drawing No: G505/MS/07A
Date: MAR 2014

Ground Floor Level Main Stand as Proposed
UEFA UPGRADES, MAIN STAND, VICTORIA STADIUM COMPLEX, GIBRALTAR

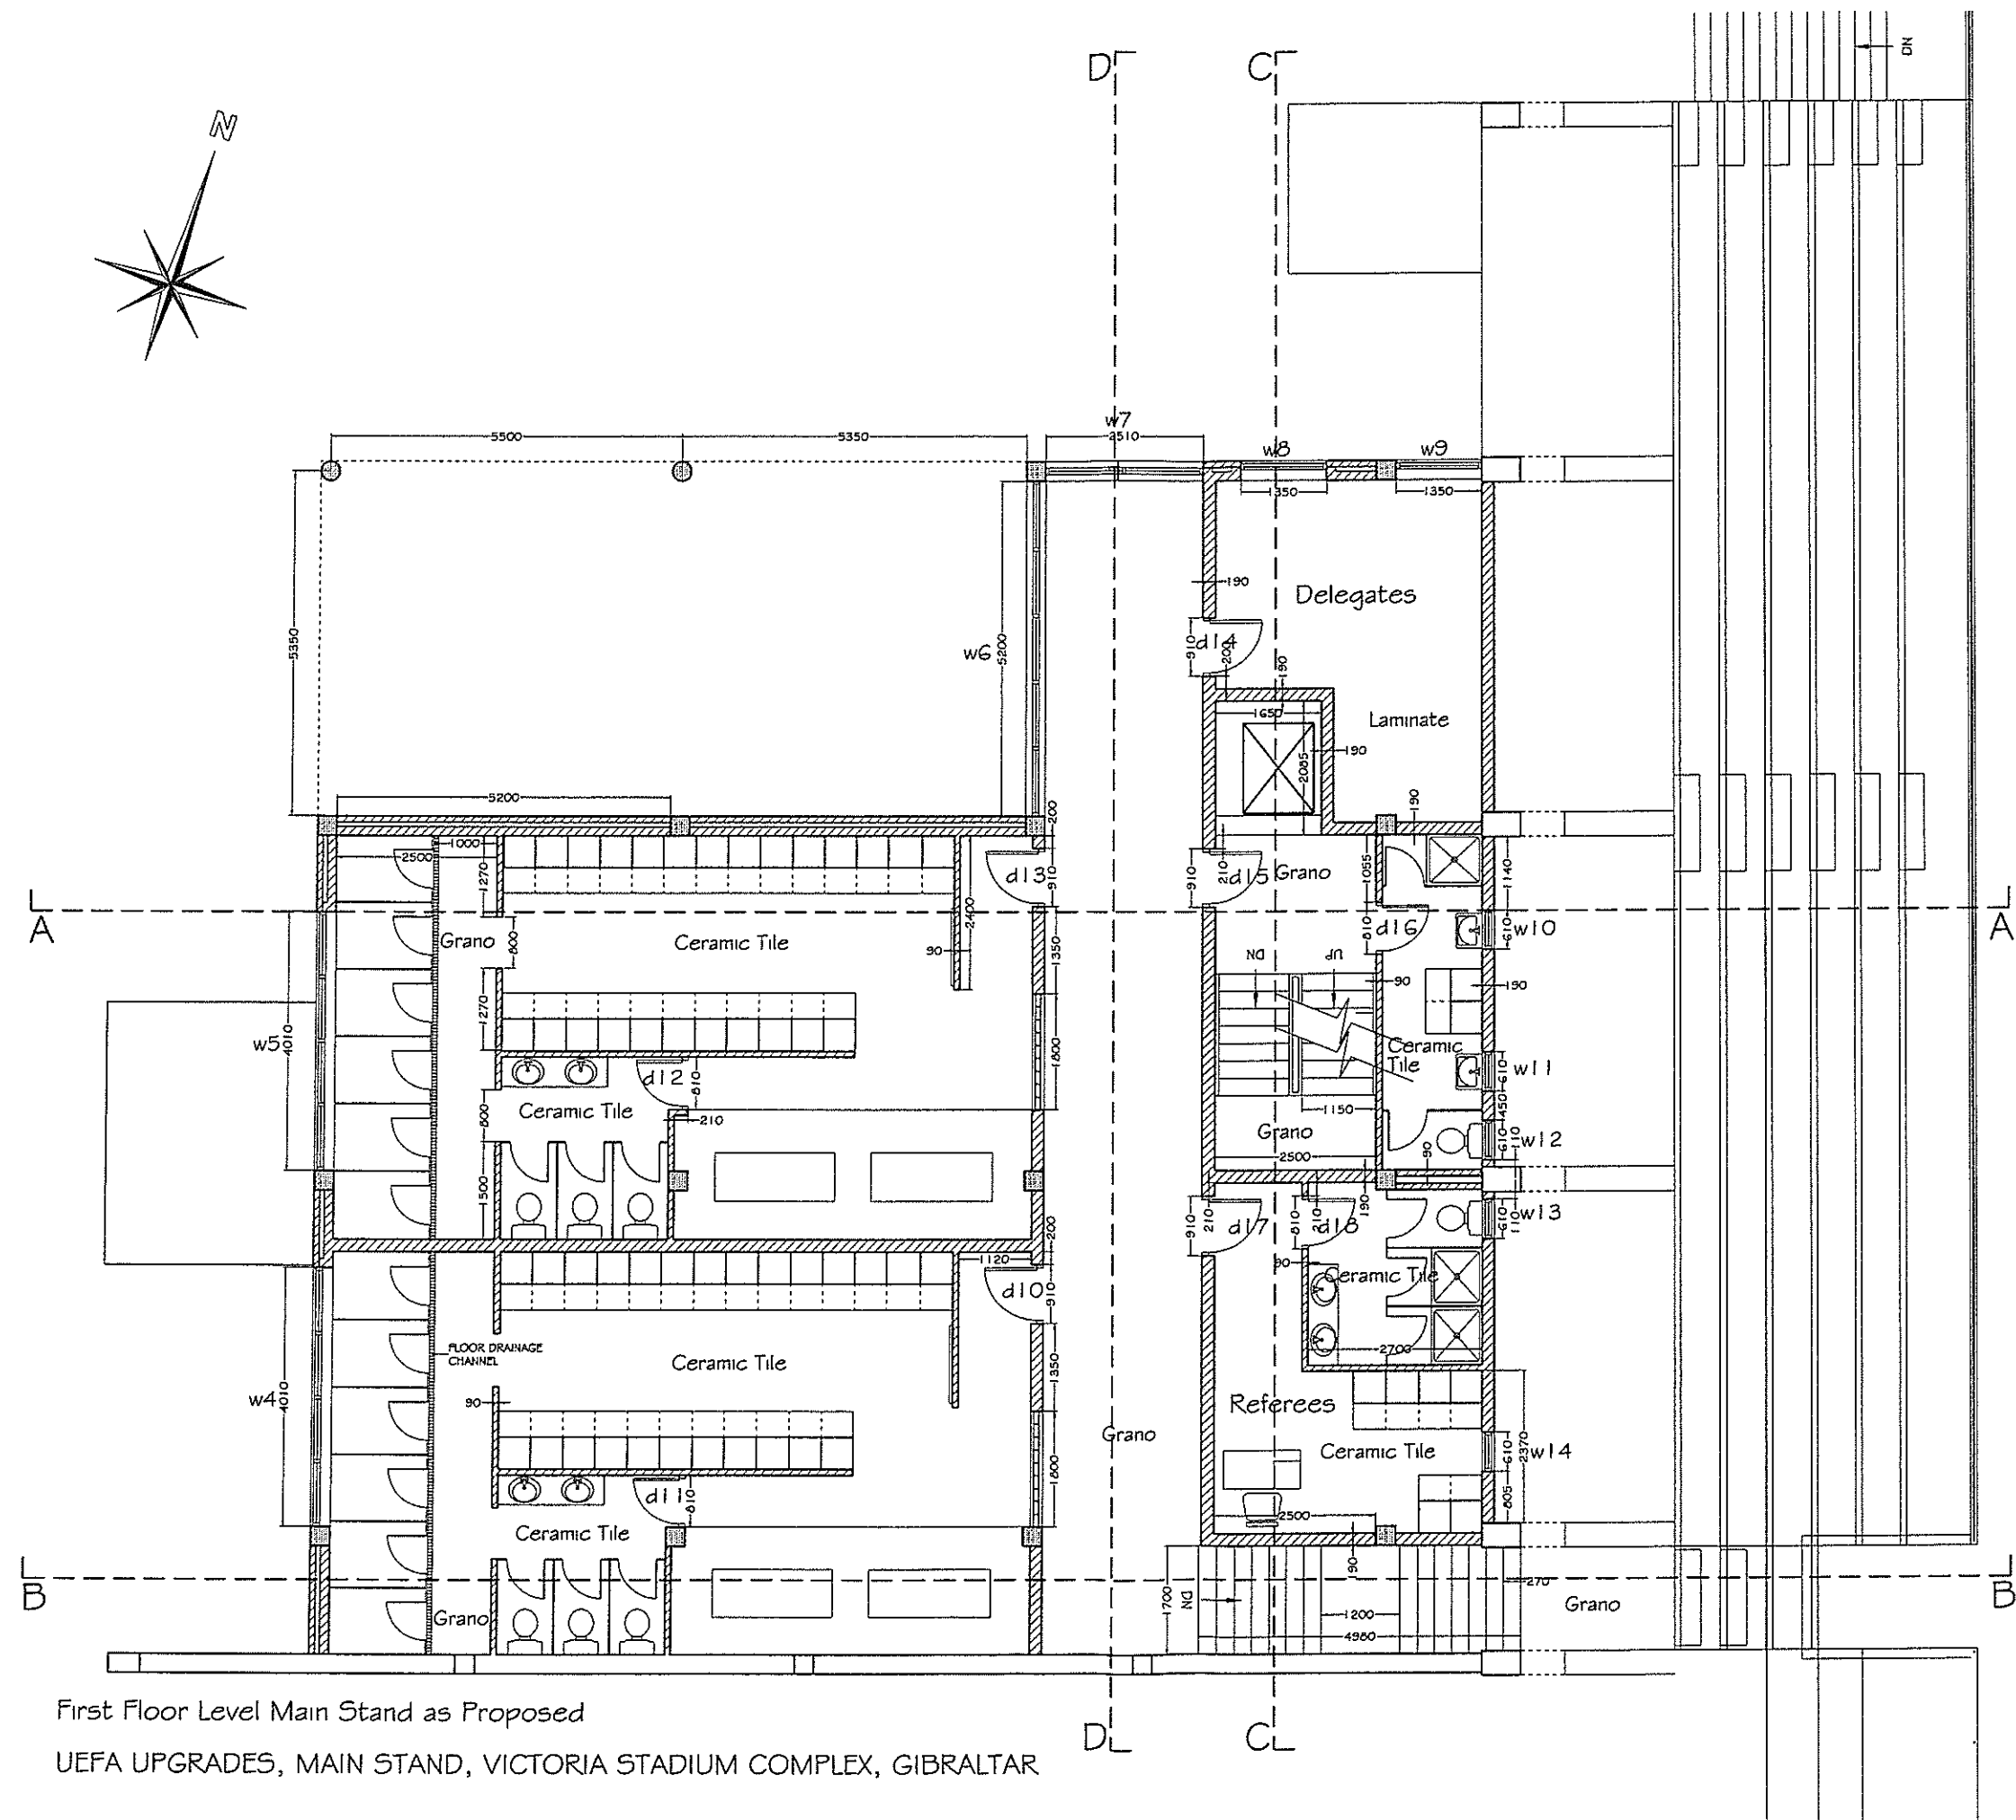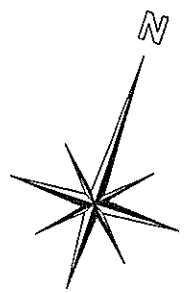

TOWN PLANNING AND
BUILDING CONTROL
01 APR 2014
RECEIVED

REVISIONS:
A. 20.03.14
Door Number Designations Altered
Extra Column Added at North-west
Corner

First Floor Level Main Stand as Proposed
UEFA UPGRADES, MAIN STAND, VICTORIA STADIUM COMPLEX, GIBRALTAR

MOSQUERA
PROFESSIONAL CONSULTANCY SERVICES
PO Box 296 104 Main Street Gibraltar
Tel: 80077339 Mobile: 973310001 Fax: 80077339 E-mail: gmo@mosquera.com
Dennis J. Mosquera BArch(Ord) BArch(ISA)



Client: **GIBRALTAR GOVERNMENT**

Draw Title: **PROPOSED FF MAIN STAND**

Project: **MAIN STAND UPGRADES**

Scale: 1:50
Date: MAR 2014

Drawn by: G505/MS/OBA

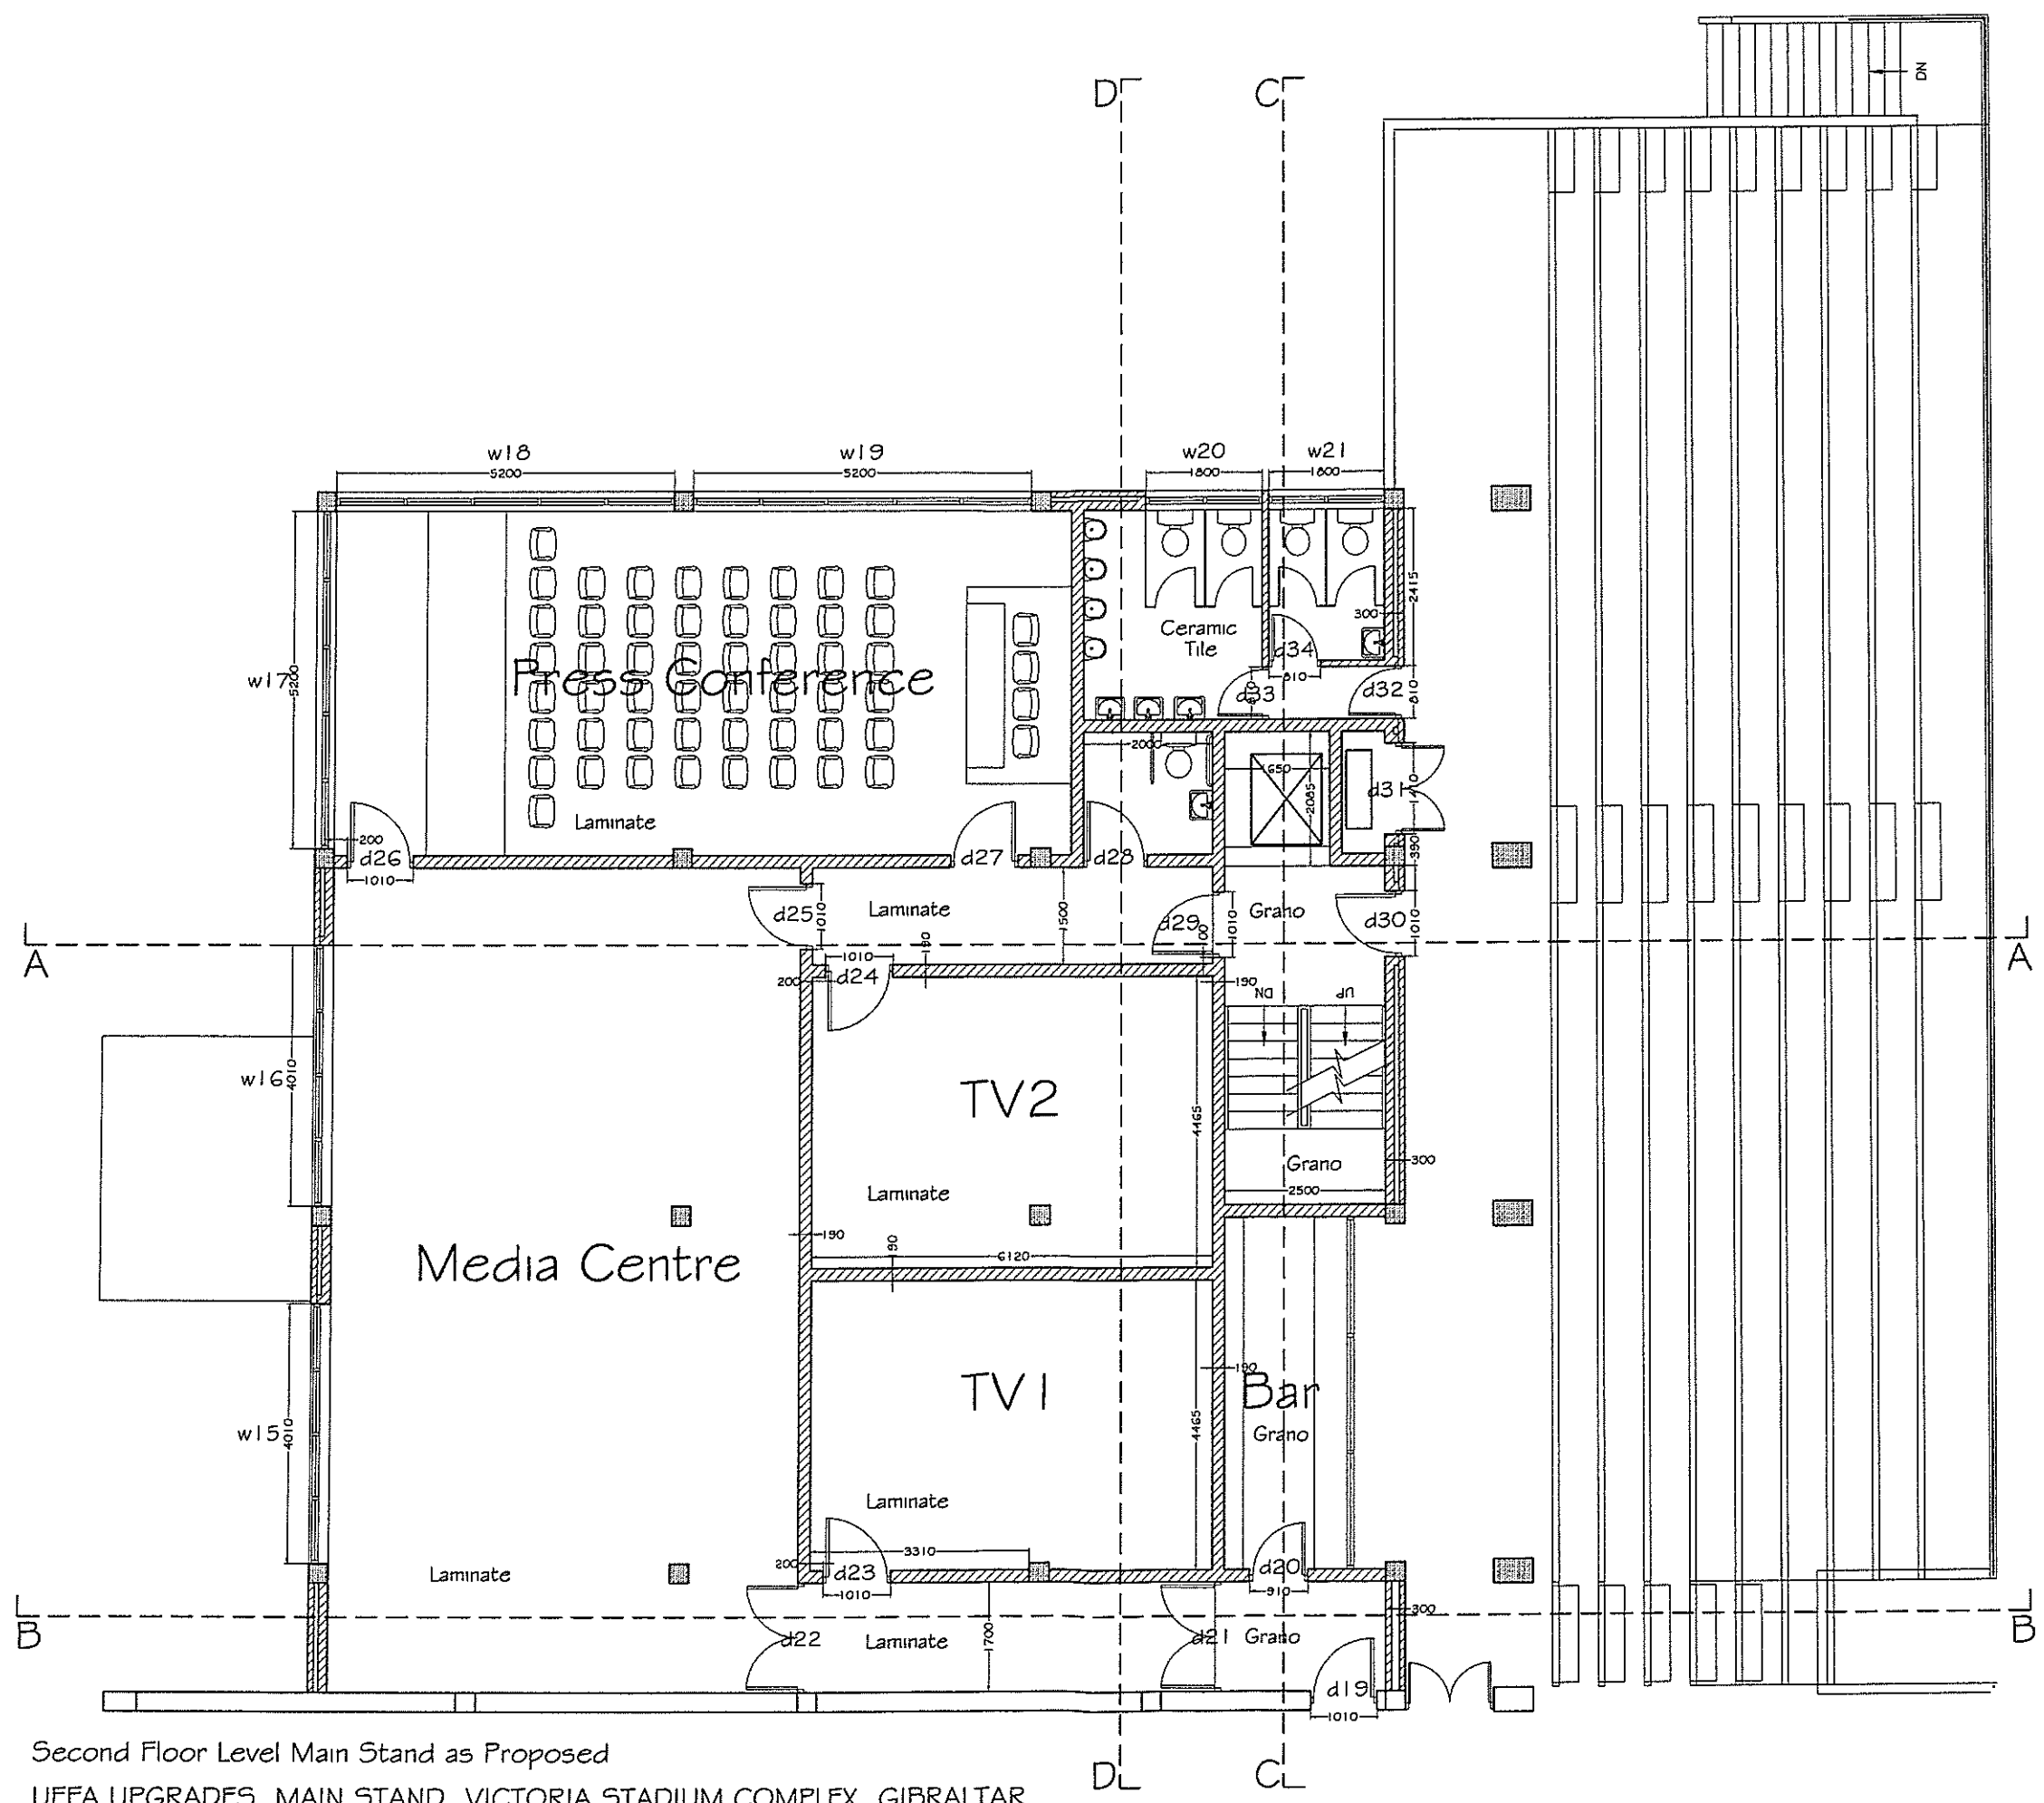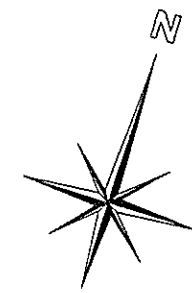

TOWN PLANNING AND
BUILDING CONTROL
01 APR 2014
RECEIVED

REVISIONS:
A. 20.03.14
Size of Press Conference Doubled
Door Number Designations Altered
Window Number Designations Altered
Size of Male Toilet Increased
Disabled Toilet Added
Multiple Doors to TV1 & TV2 Omitted

Second Floor Level Main Stand as Proposed
UEFA UPGRADES, MAIN STAND, VICTORIA STADIUM COMPLEX, GIBRALTAR

MOSQUERA
PROFESSIONAL CONSULTANCY SERVICES
PO Box 296 104 Main Street Gibraltar
Tel: 80073388 Mobile: 973280007 Fax: 20773388 Email: gibraltar@mosquera.com


Client: **GIBRALTAR GOVERNMENT**

Draw Title: **PROPOSED SF MAIN STAND**


Project: **MAIN STAND UPGRADES**

Scale: 1:50
Date: MAR 2014

Draw No: **G505/MS/09A**

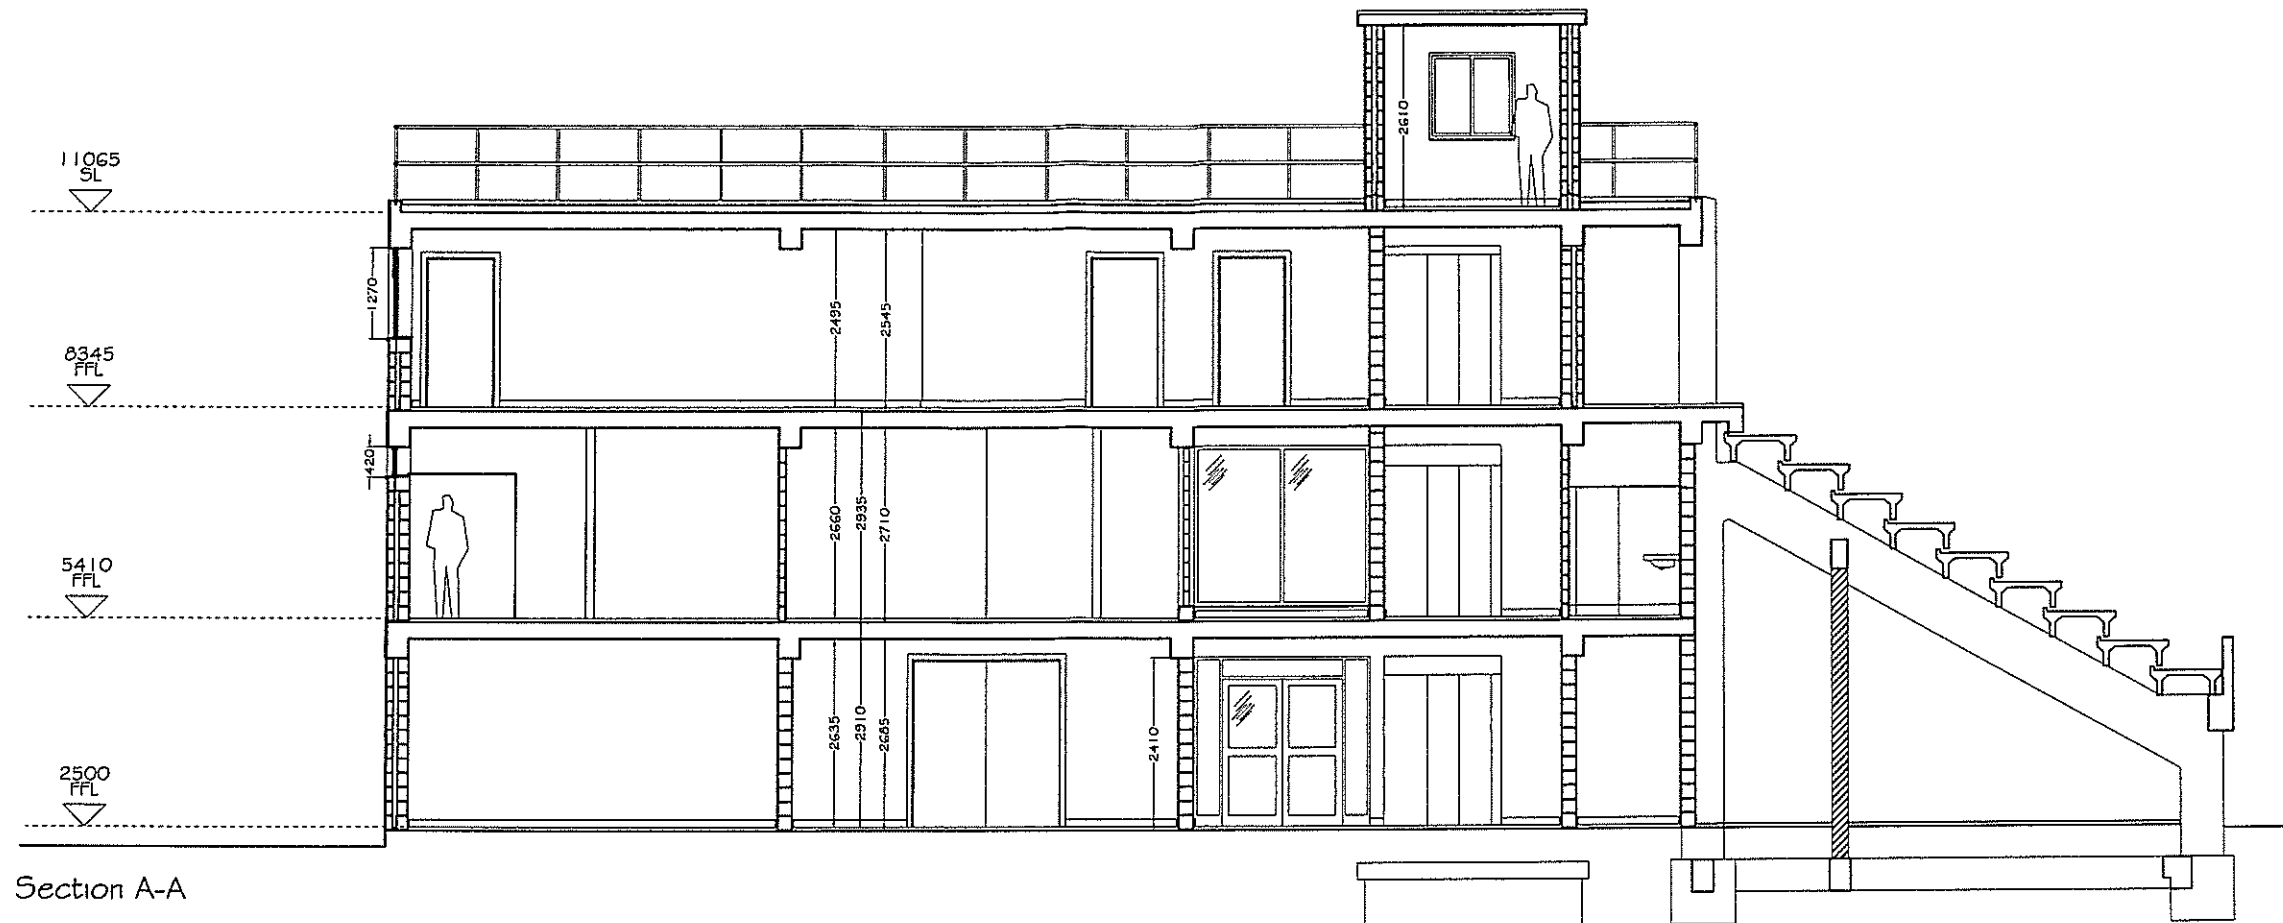

Section A-A

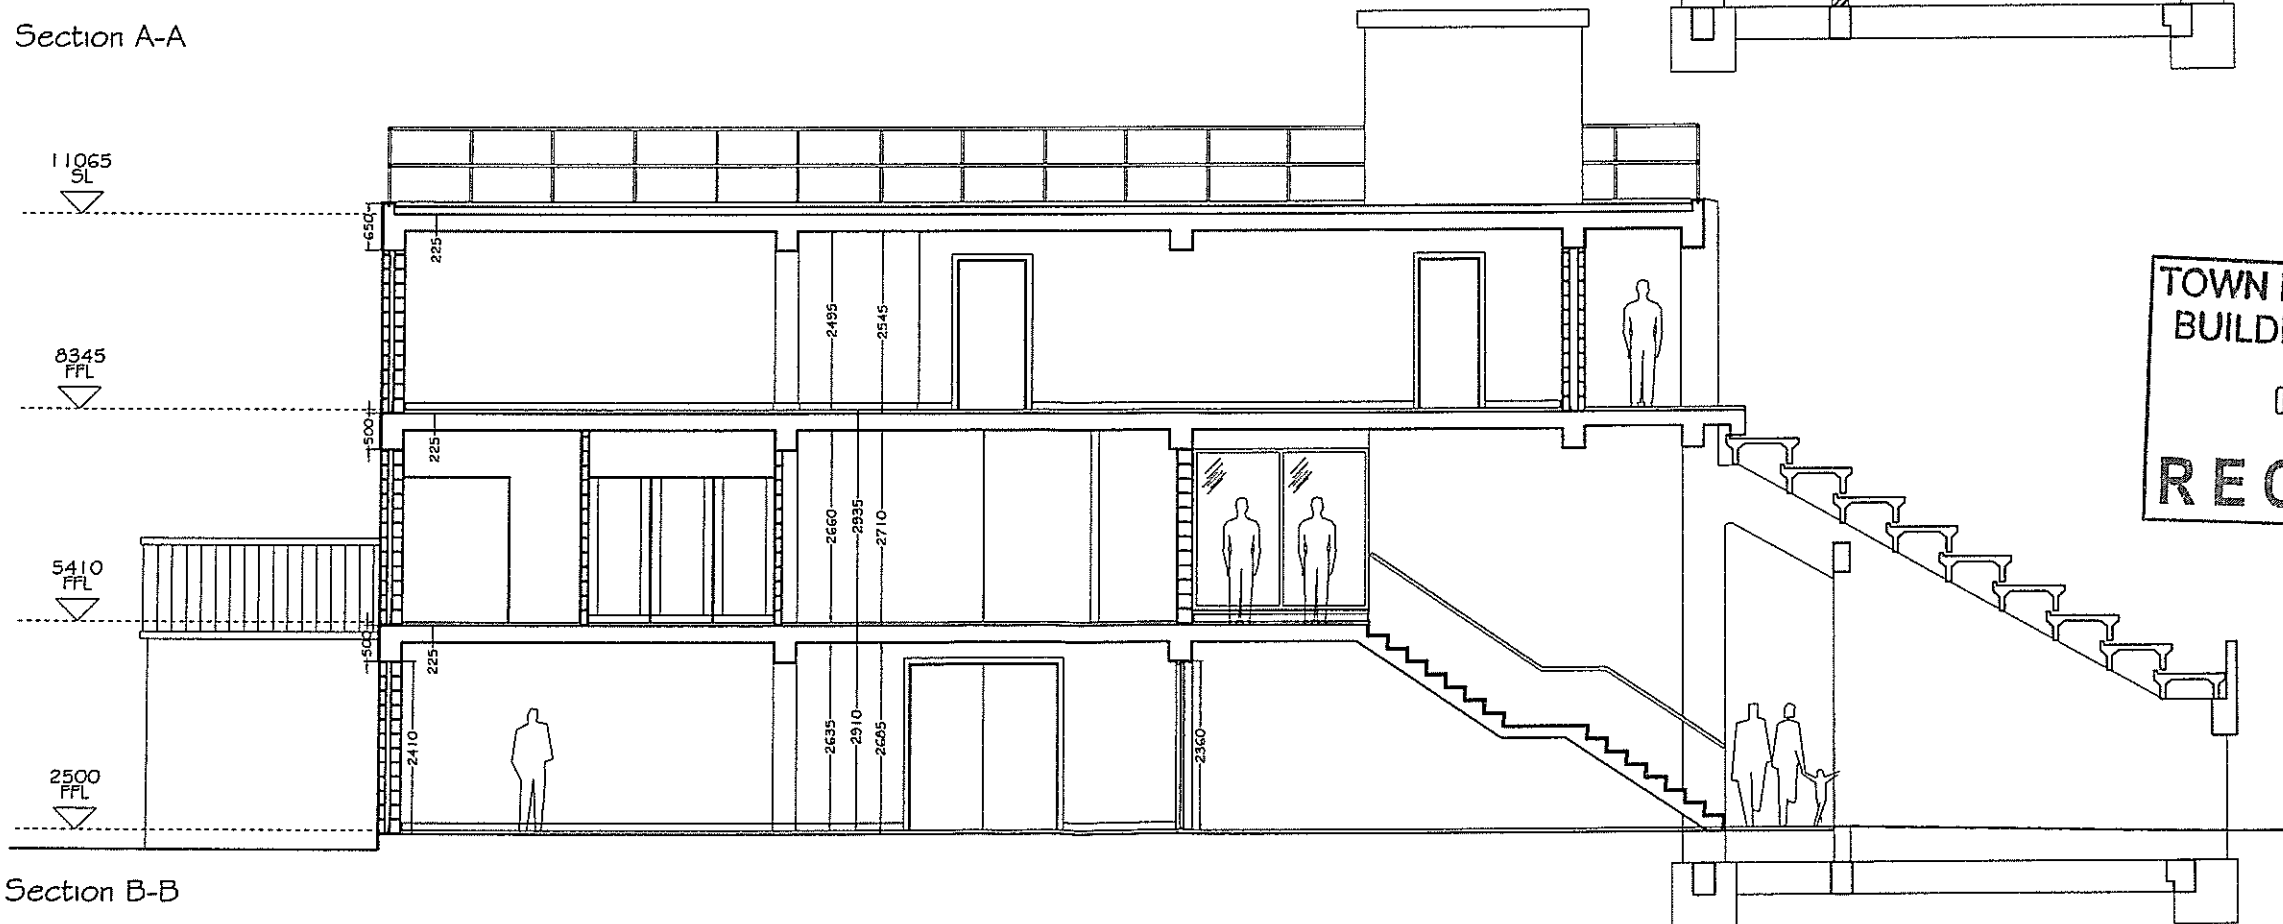


Section B-B

TOWN PLANNING AND
BUILDING CONTROL
01 APR 2014
RECEIVED


REVISIONS:
A. 2003.14
Door Positions Altered
Window Elevation to Store Unlited

Sections as Proposed
UEFA UPGRADES, MAIN STAND, VICTORIA STADIUM COMPLEX, GIBRALTAR

MOSQUERA	
PROFESSIONAL CONSULTANCY SERVICES PO Box 296 104 Main Street Gibraltar Tel: 0035395933993399 Fax: 0035395933993399 Email: g.mosquera@mosquera.com	
GIBRALTAR GOVERNMENT	
Project Title: PROPOSED SECTIONS I	
Project: MAIN STAND UPGRADES	
Scale: 1:50	Draw No: G505/MS/11A
Date: MAR 2014	

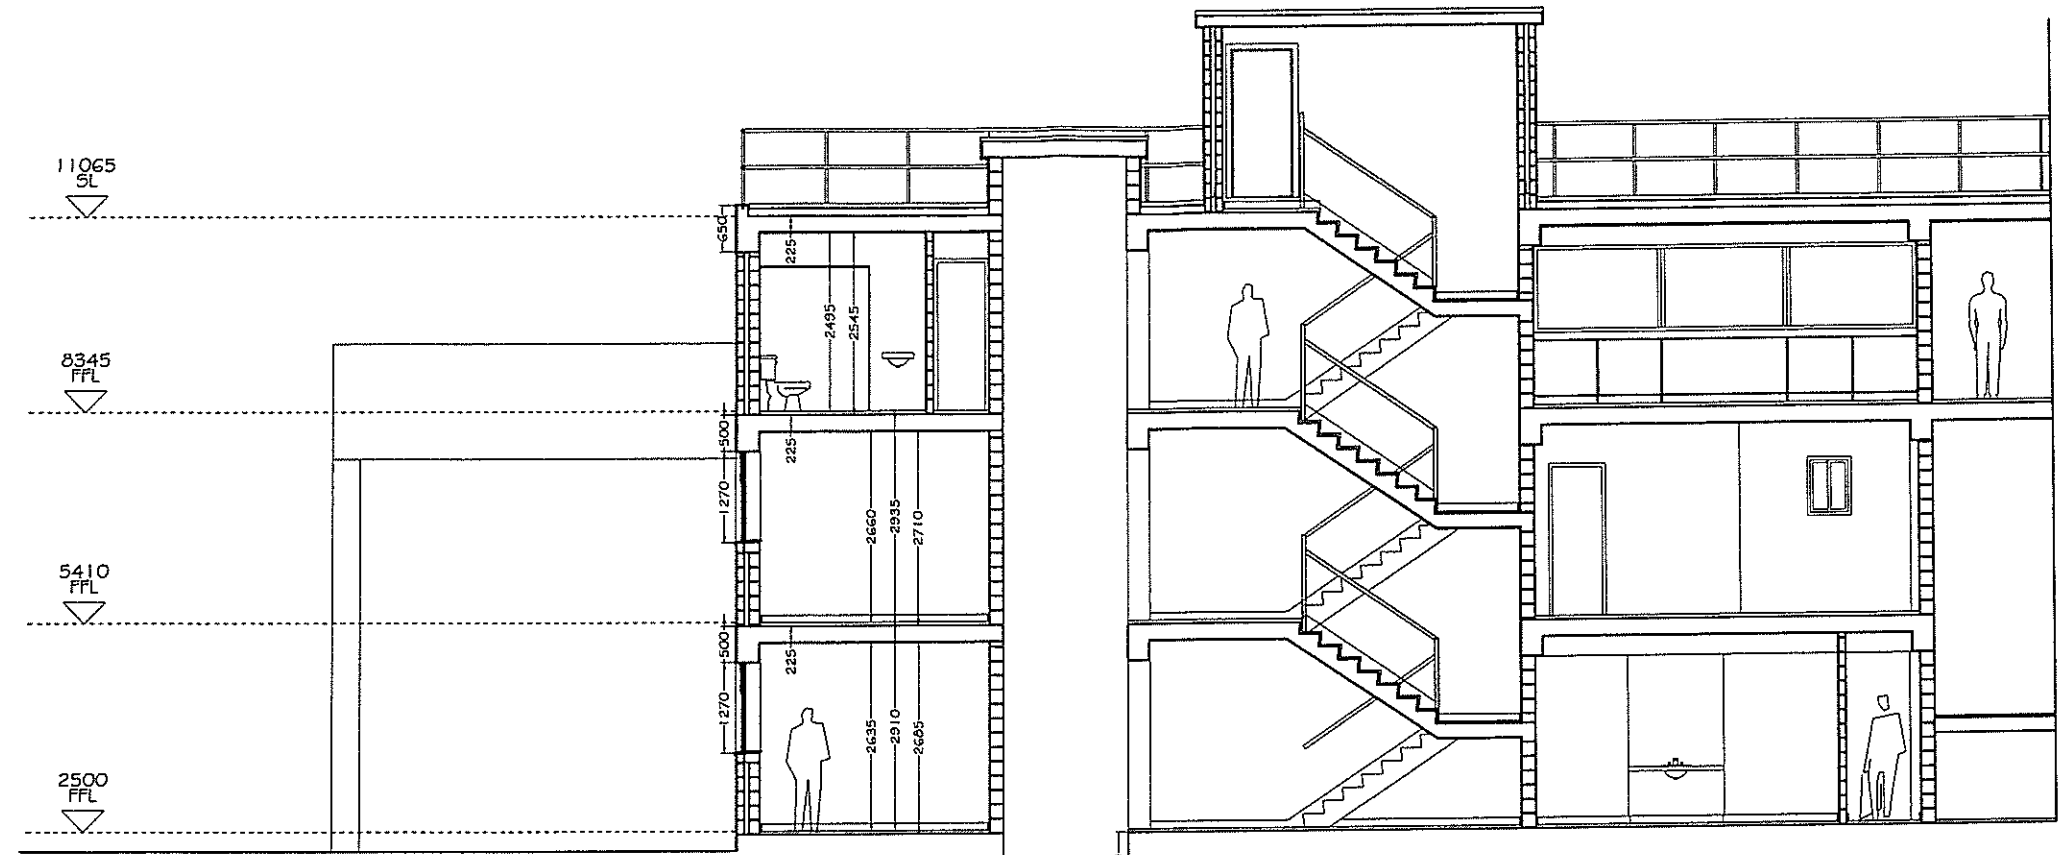

Section C-C

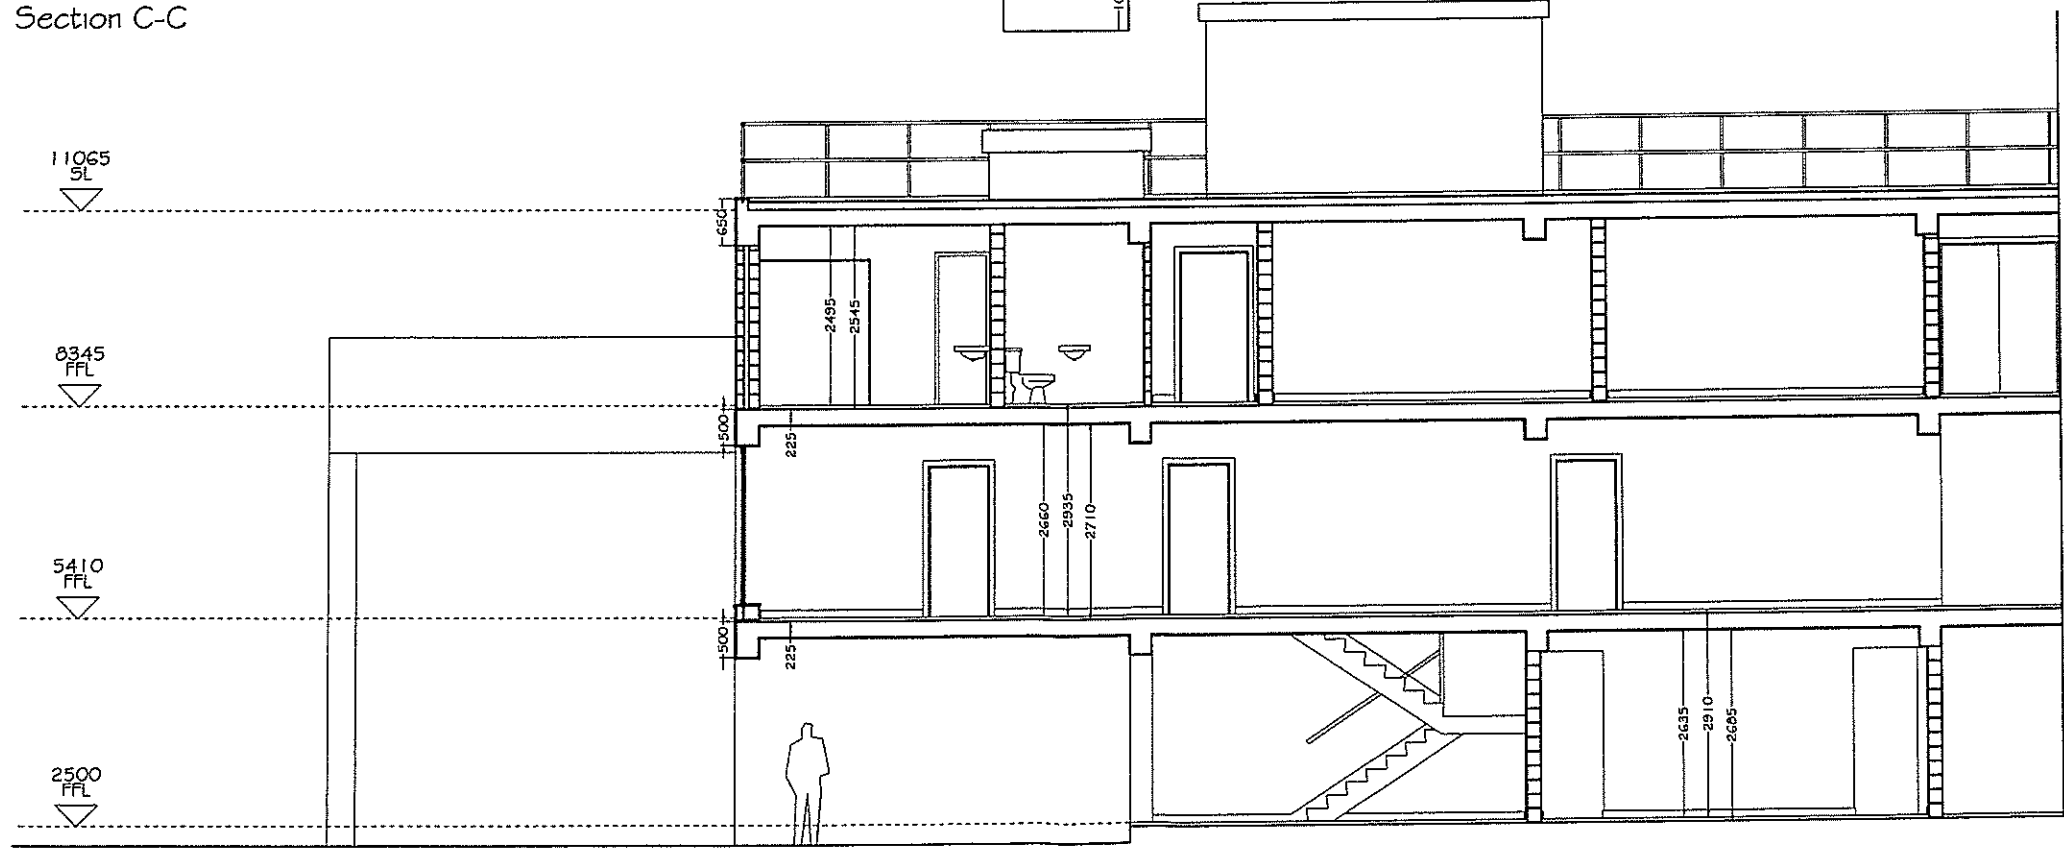

Section D-D

Sections as Proposed

UEFA UPGRADES, MAIN STAND, VICTORIA STADIUM COMPLEX, GIBRALTAR

TOWN PLANNING AND
BUILDING CONTROL
01 APR 2014
RECEIVED

REVISIONS:
A. 20.03.14
Sectional Elevations Altered

MOSQUERA
PROFESSIONAL CONSULTANCY SERVICES
PO Box 296 104 Main Street Gibraltar
Tel: 0035395000000 Fax: 0035395000000 Email: gibraltar@mosquera.com
Domenico Mosquera (Director) Steven KIDA


GIBRALTAR GOVERNMENT

Draw Title:
PROPOSED SECTIONS 2

Project:
MAIN STAND UPGRADES

Scale: 1:50
Date: MAR 2014

Draw No:
G505/MS/1 2A

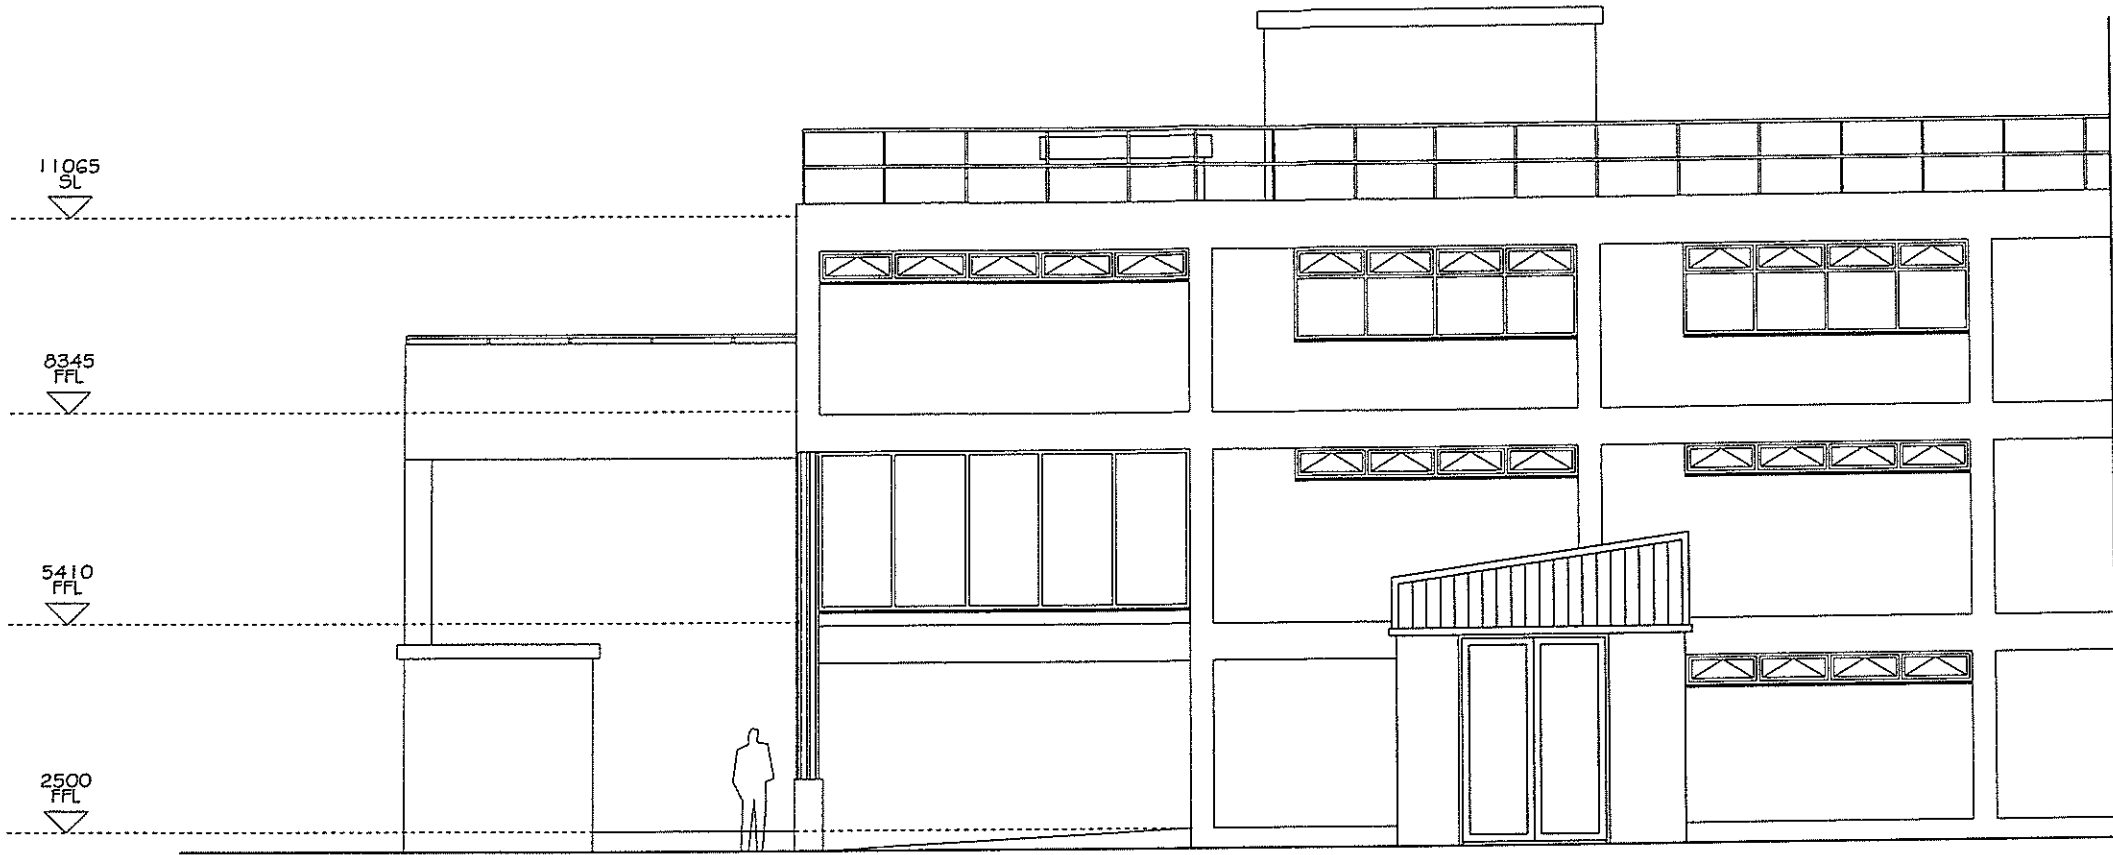

West



North

TOWN PLANNING AND
BUILDING CONTROL
01 APR 2014
RECEIVED

REVISIONS:
A. 20.03.14
Elevations Altered to Allow for
Press Conference at Second Floor

Elevations as Proposed
UEFA UPGRADES, MAIN STAND, VICTORIA STADIUM COMPLEX, GIBRALTAR

MOSQUERA	
PROFESSIONAL CONSULTANCY SERVICES	
PO Box 250 104 Main Street, Gibraltar	
Tel: 00352 9733999 Fax: 00352 9733999 Email: gibraltar@mosquera.com	
Gibraltar 2 Mosquera (SAS) S. 1998/12/2014	
GIBRALTAR GOVERNMENT	
Drawing Title: PROPOSED ELEVATIONS	
Project: MAIN STAND UPGRADES	
Scale: 1:50	Dwg No: G505/MS/13A
Date: MAR 2014	