


NOTES:
ALL DIMENSIONS MUST BE CHECKED ON SITE AND NOT
SCALED FROM THIS DRAWING.

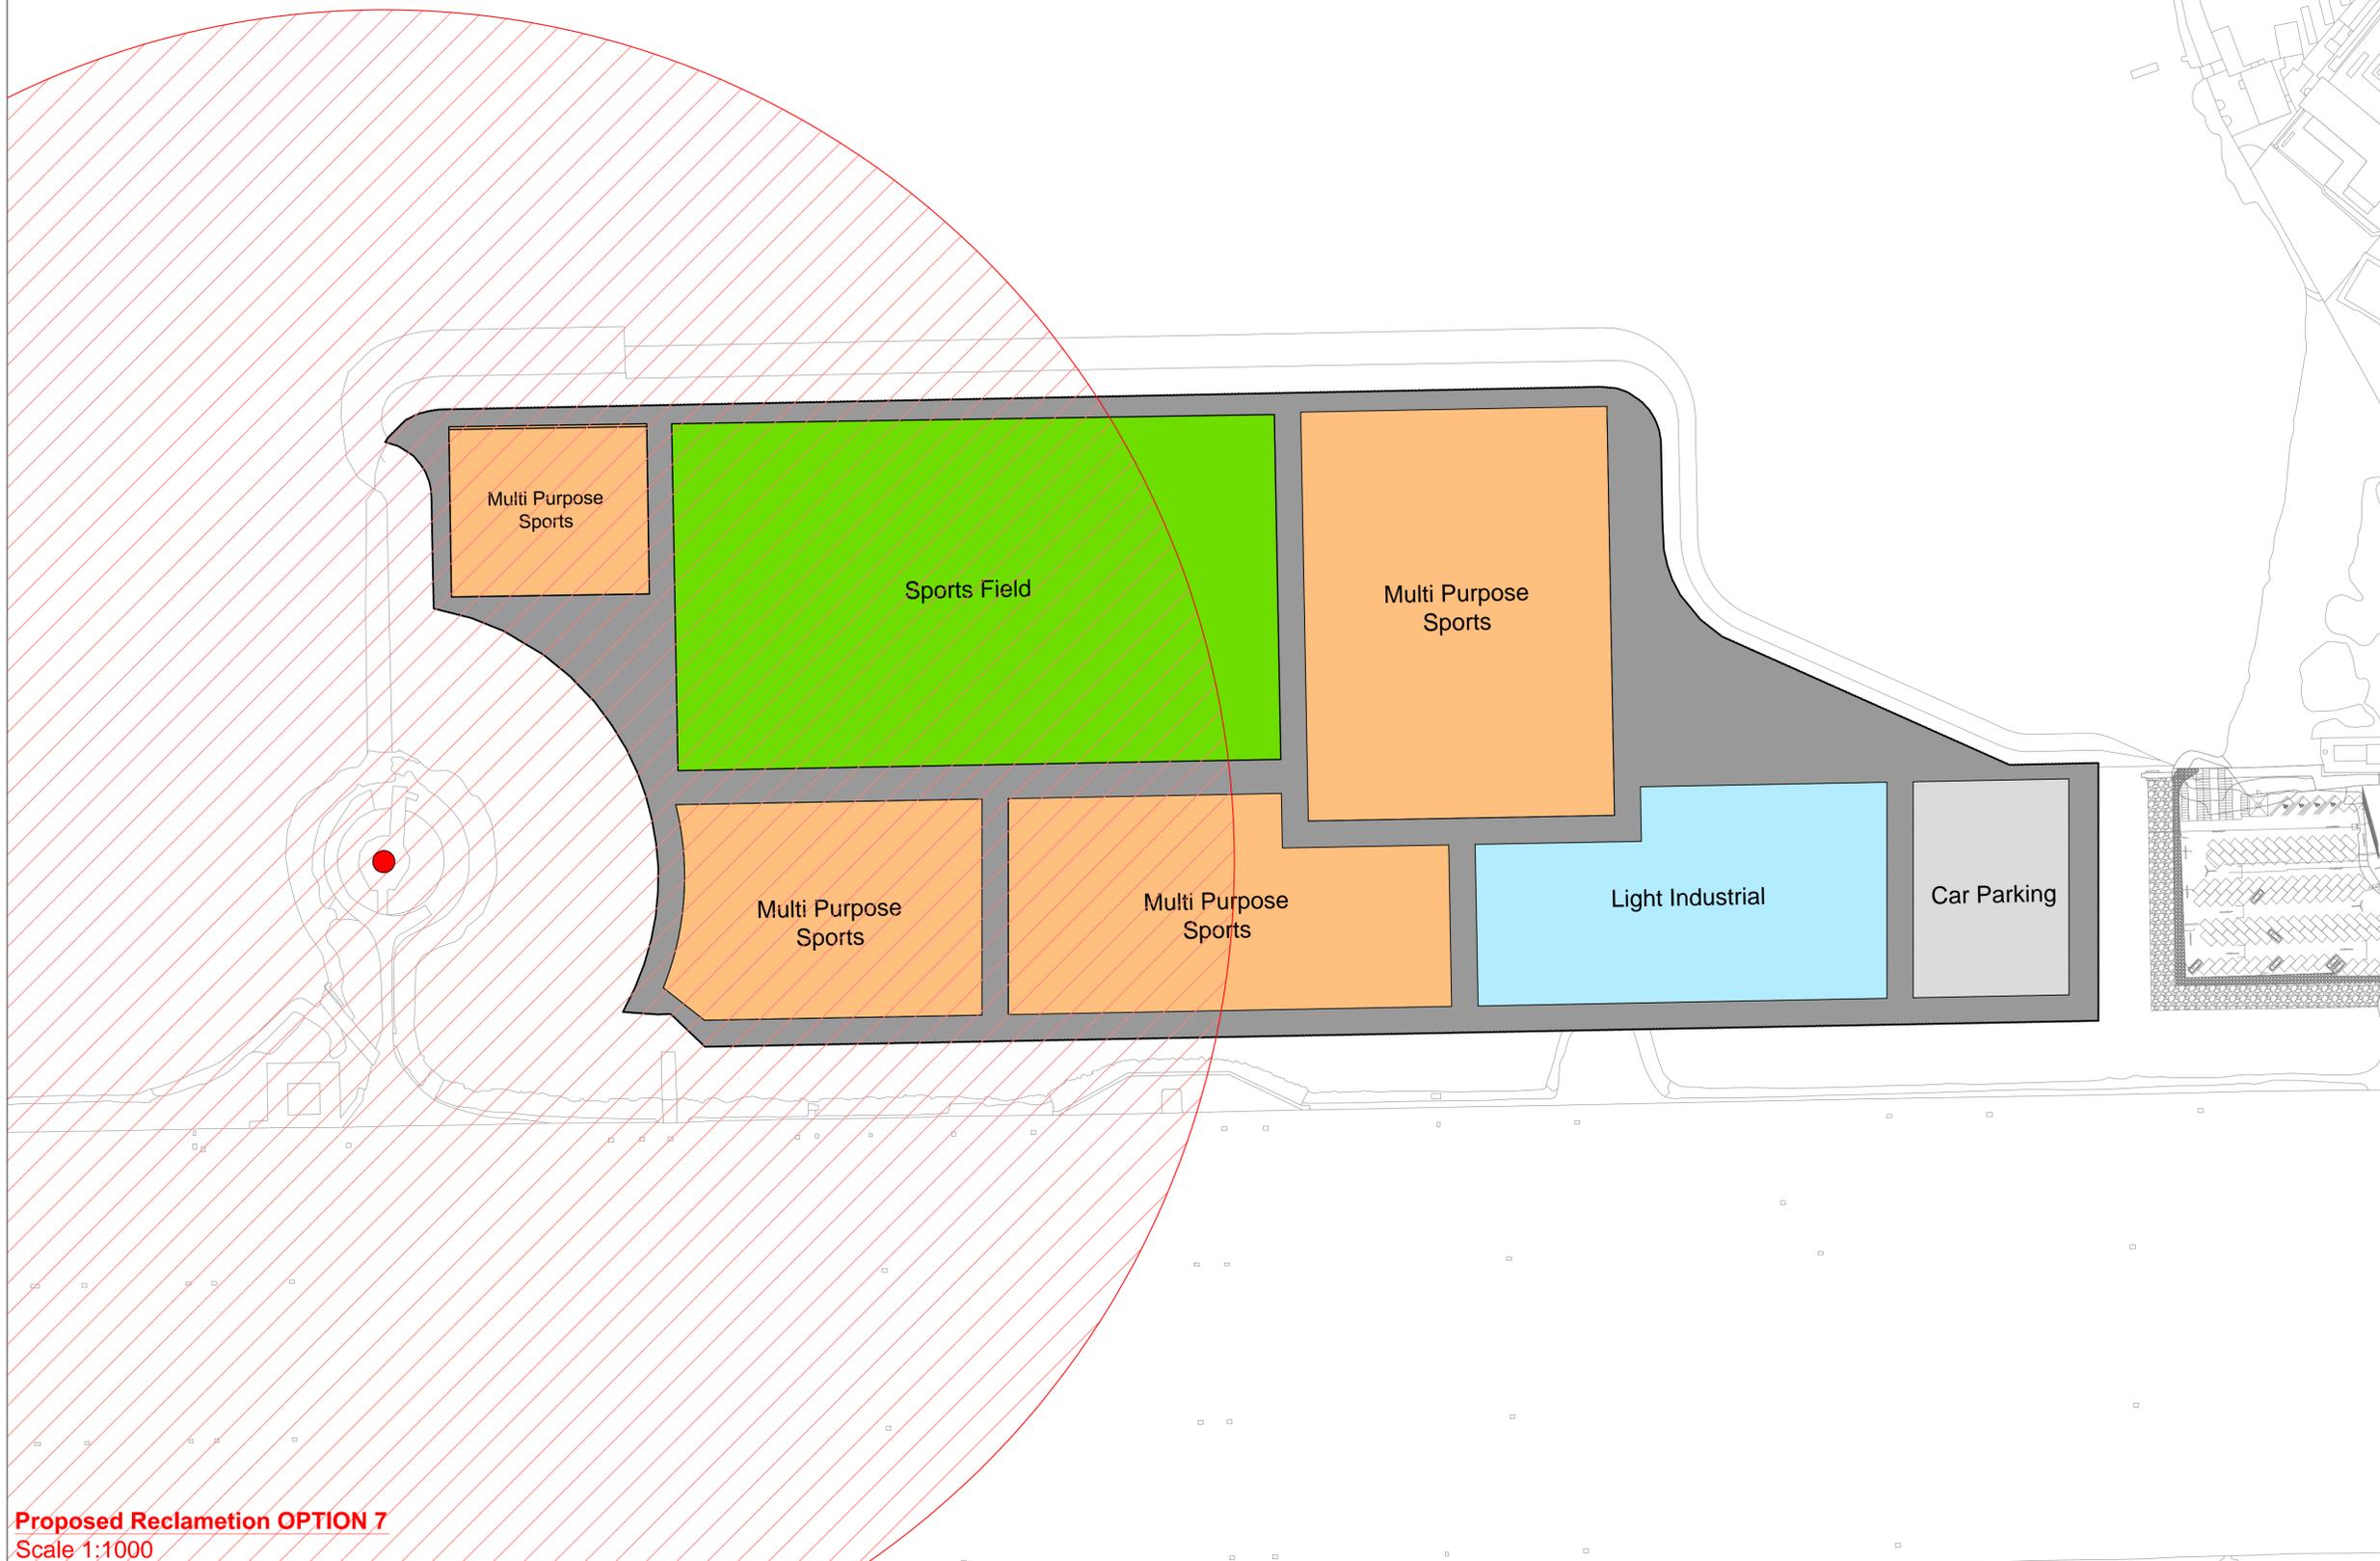

H.M. Government of Gibraltar
Technical Services Department
Joshua Hassan House
Secretary's Lane
Gibraltar

Job Title

Western Beach
Reclamation

Drawing Title
Proposed Land Use

Drawn	Checked
Stephan Langtry	Emil Hermida

Date	Scale (at A1)
31/01/14	As Shown

Drg. No.	Rev.
185/238/07	-

Proposed Reclamation OPTION 7
Scale 1:1000