



TOWN PLANNING AND
BUILDING CONTROL
24 SEP 2014
RECEIVED

Layout Plan as Existing
GIBRALTAR UNIVERSITY ADMINISTRATION BLOCK

MOSQUERA
PROFESSIONAL CONSULTANCY SERVICES
PO Box 236 104 Main Street, Gibraltar
Tel: 0035293800000 Fax: 0035293800000 Email: mosquera@mosquera.com

Client: **GOVERNMENT OF GIBRALTAR**
Drawing Title: **EXISTING ADMIN BLOCK**
Project: **GIBRALTAR UNIVERSITY**

Scale: 1:75
Date: 06P 2014
Drawing No: **G521/1**

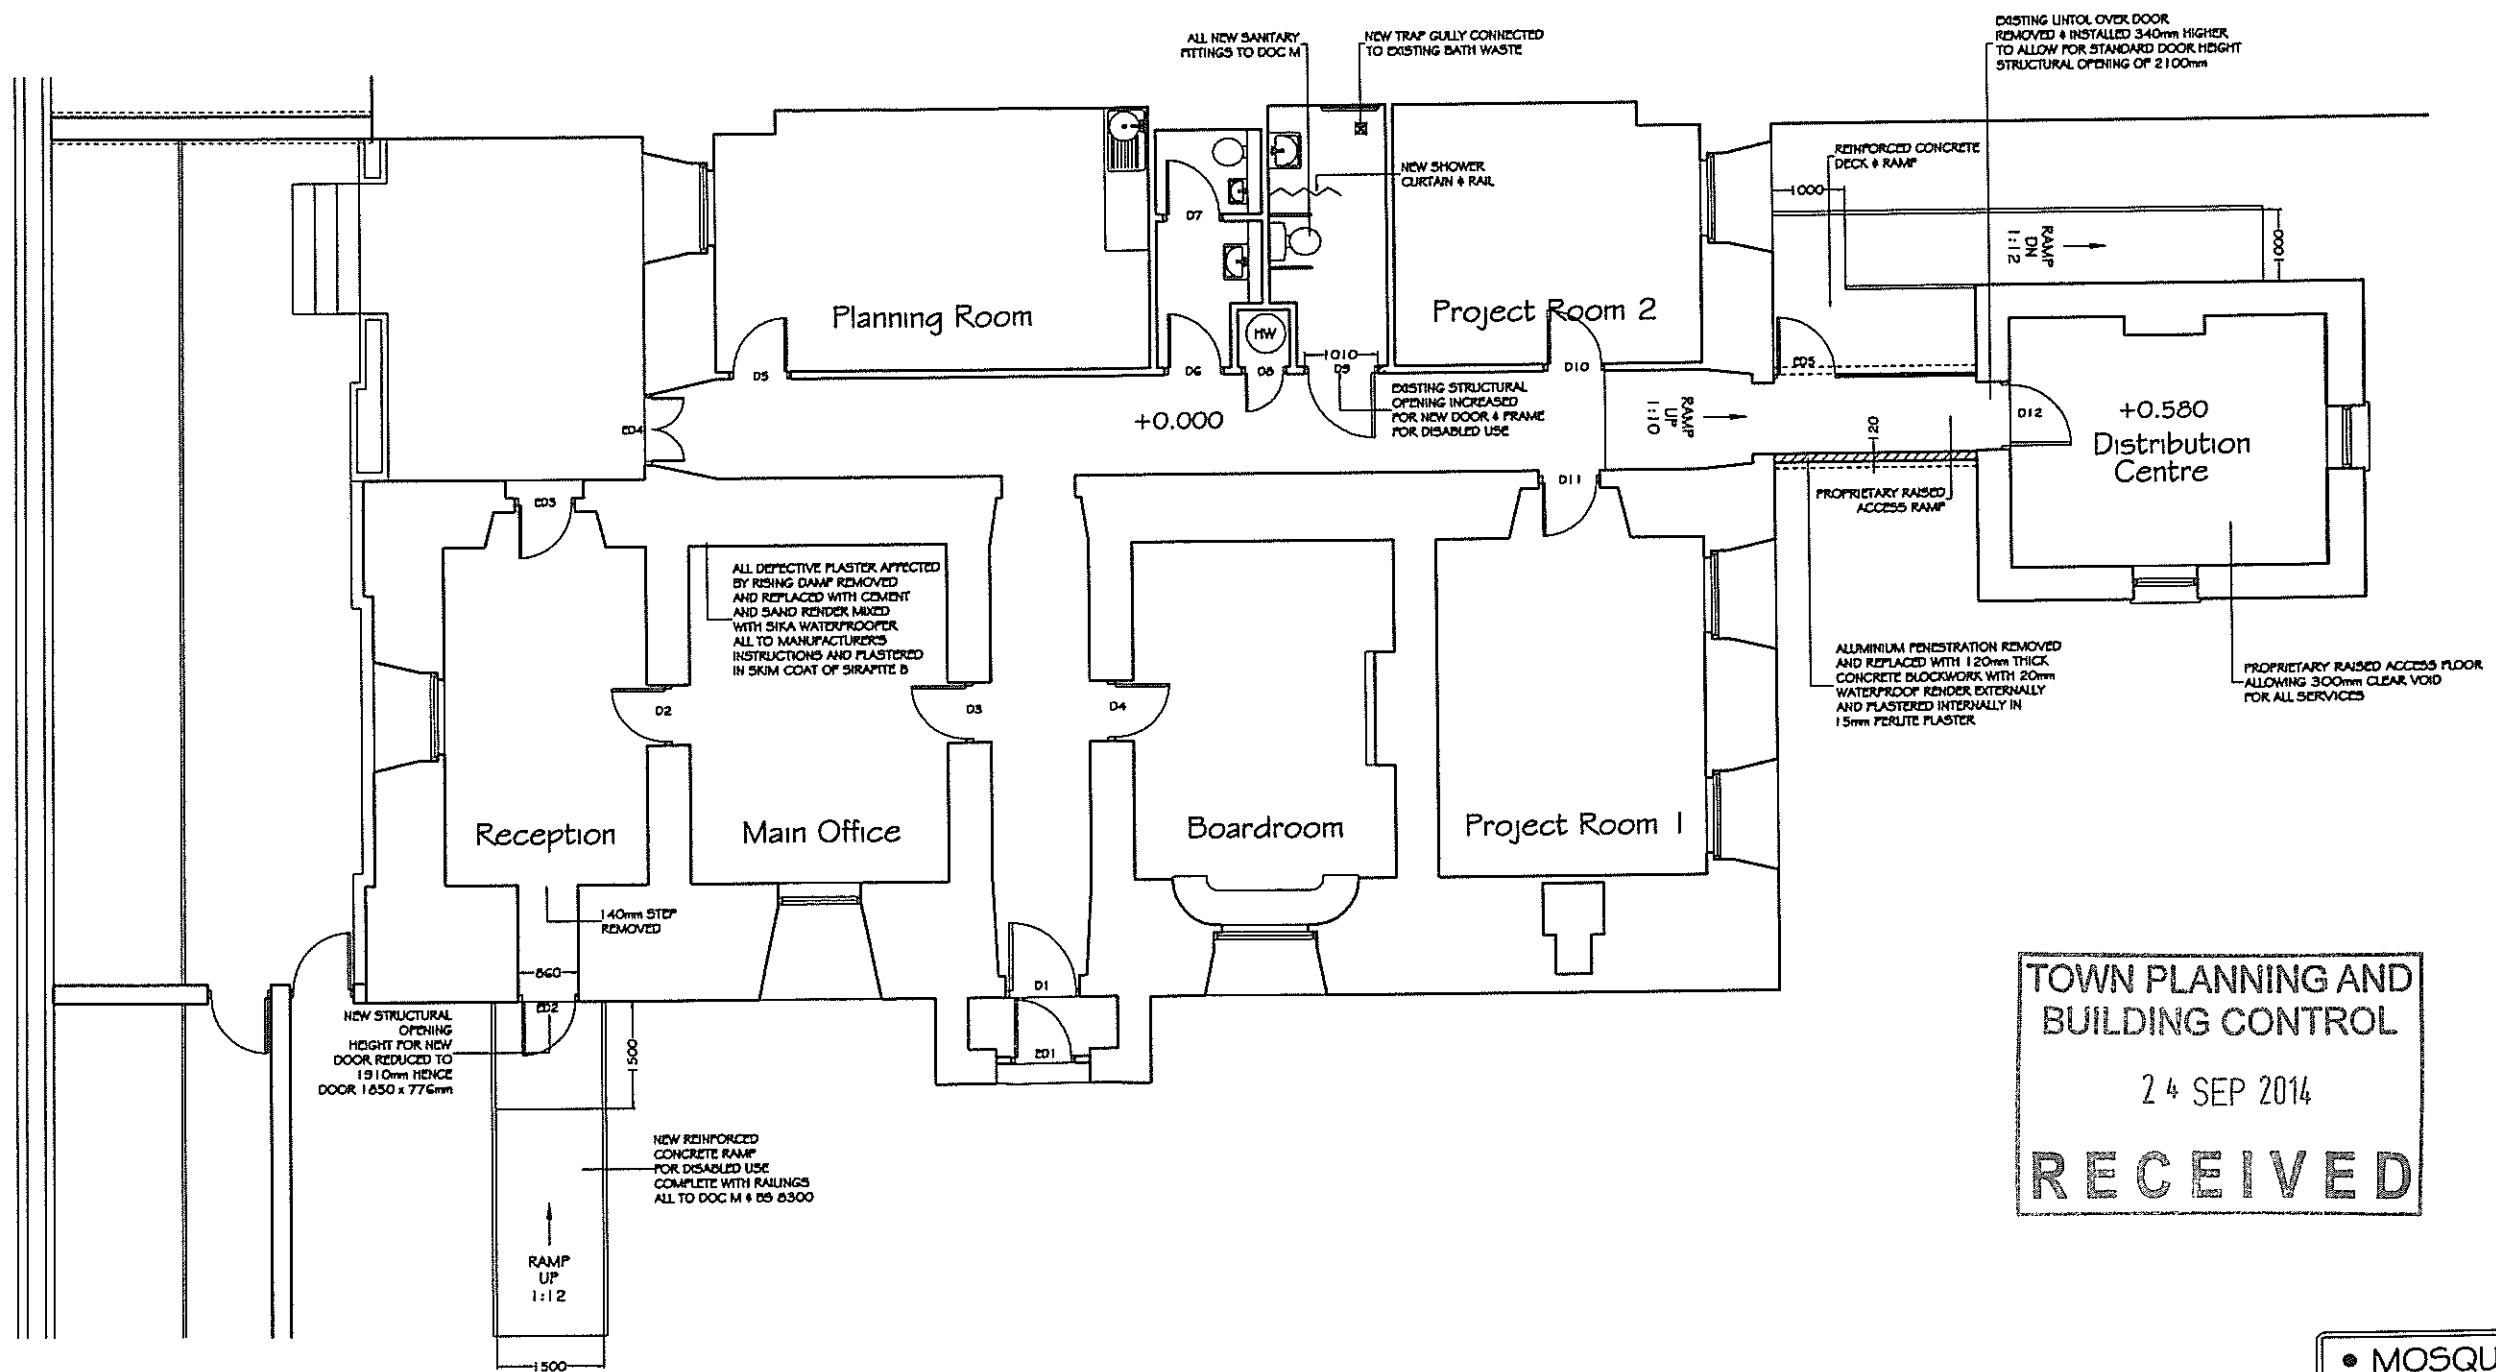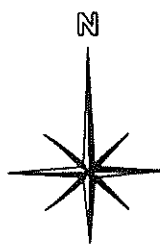

TOWN PLANNING AND
BUILDING CONTROL

24 SEP 2014

RECEIVED

Layout Plan as Proposed
GIBRALTAR UNIVERSITY ADMINISTRATION BLOCK

MOSQUERA
PROFESSIONAL CONSULTANCY SERVICES
PO Box 296 104 Main Street Gibraltar
Tel 35027788 MMS 97388002 Fax 35027788 Email mosquera@mosquera.com
Dennis J Mosquera BA(Eng) BArch RIBA

Client :
GOVERNMENT OF GIBRALTAR

Draw Title :
EXISTING ADMIN BLOCK

Project :
GIBRALTAR UNIVERSITY

Scale : 1/75 Draw No : G52/1/2
Date : SEP 2014