




Northern Defences

Proposed Improvements to Create New Pedestrian Route – Sept 2015



HM Government
of Gibraltar

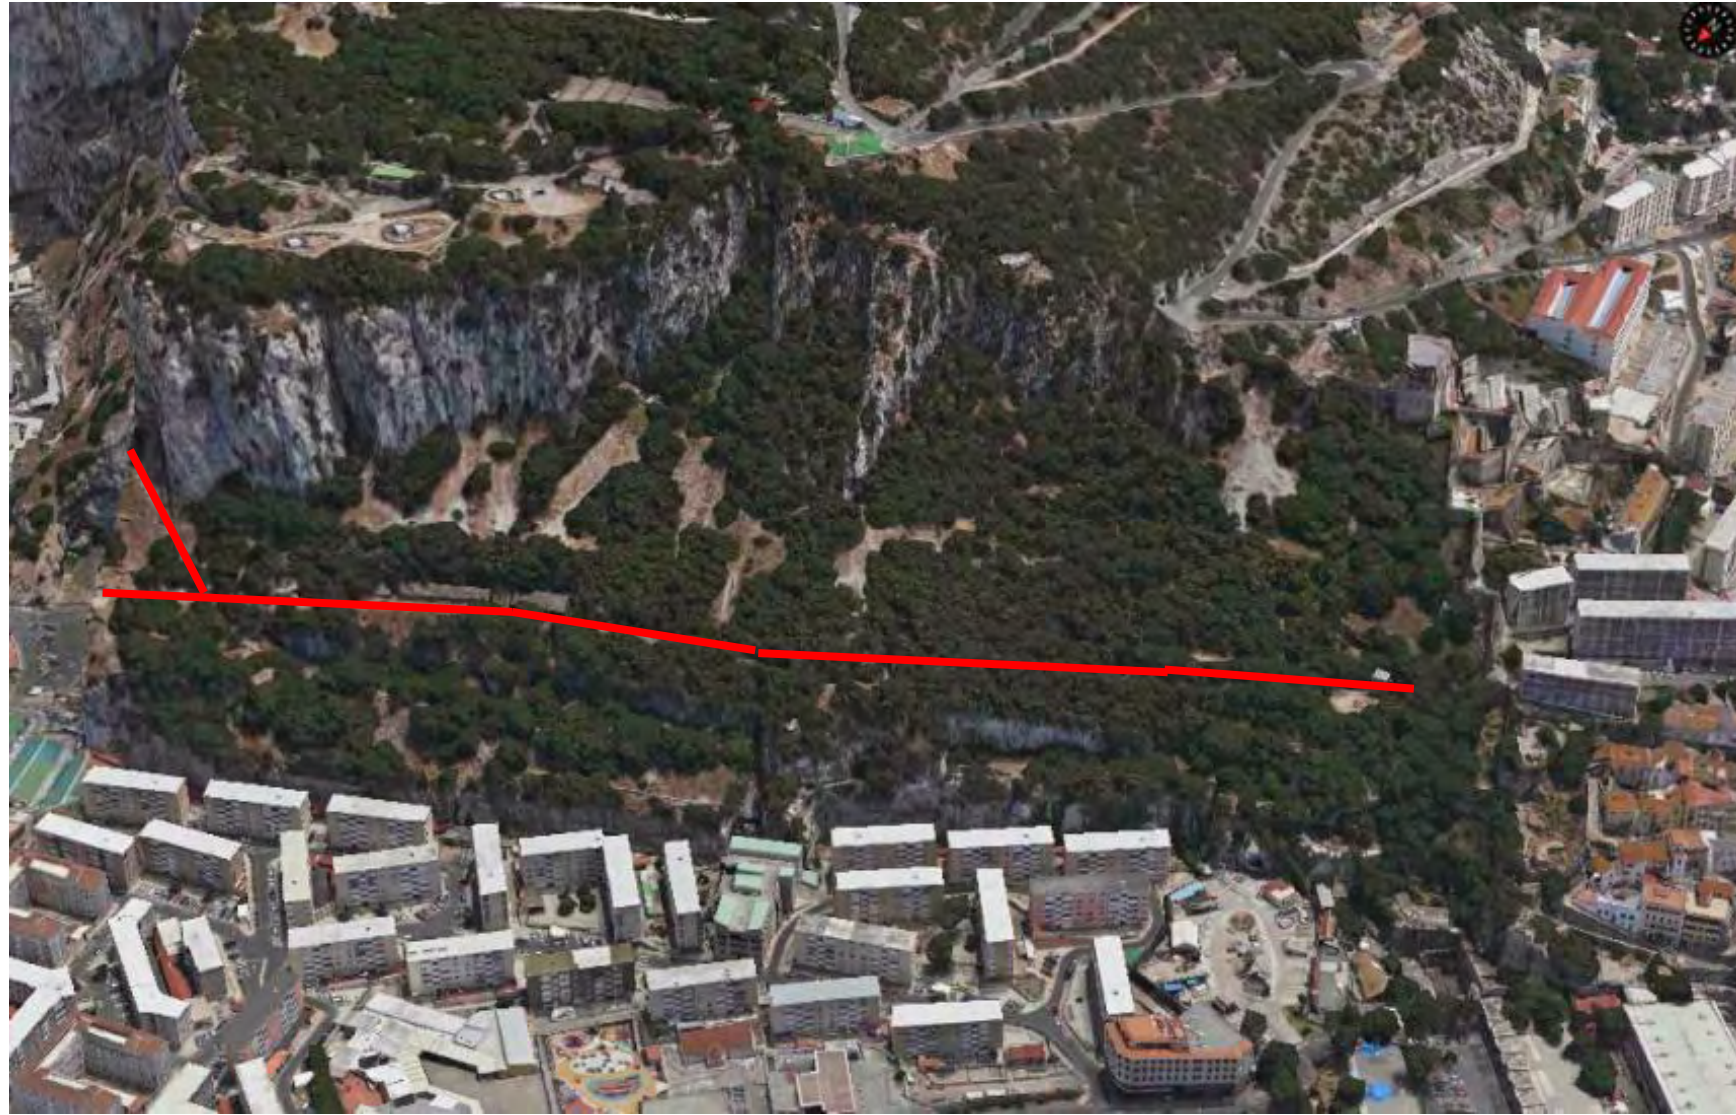

Prince's Lines



HM Government
of Gibraltar



Prince's Lines – Base of Retrenchment Wall




HM Government
of Gibraltar



Prince's Lines – Prince's Gallery



HM Government
of Gibraltar

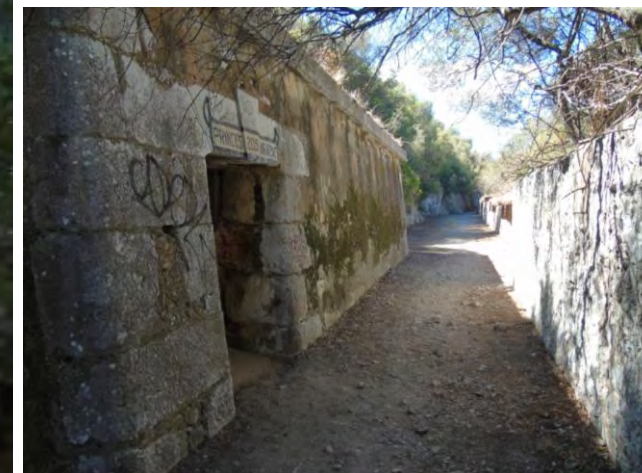

Prince's Lines – Bomb Proof Magazine




HM Government
of Gibraltar



Prince's Lines – Prince's Gallery





HM Government
of Gibraltar

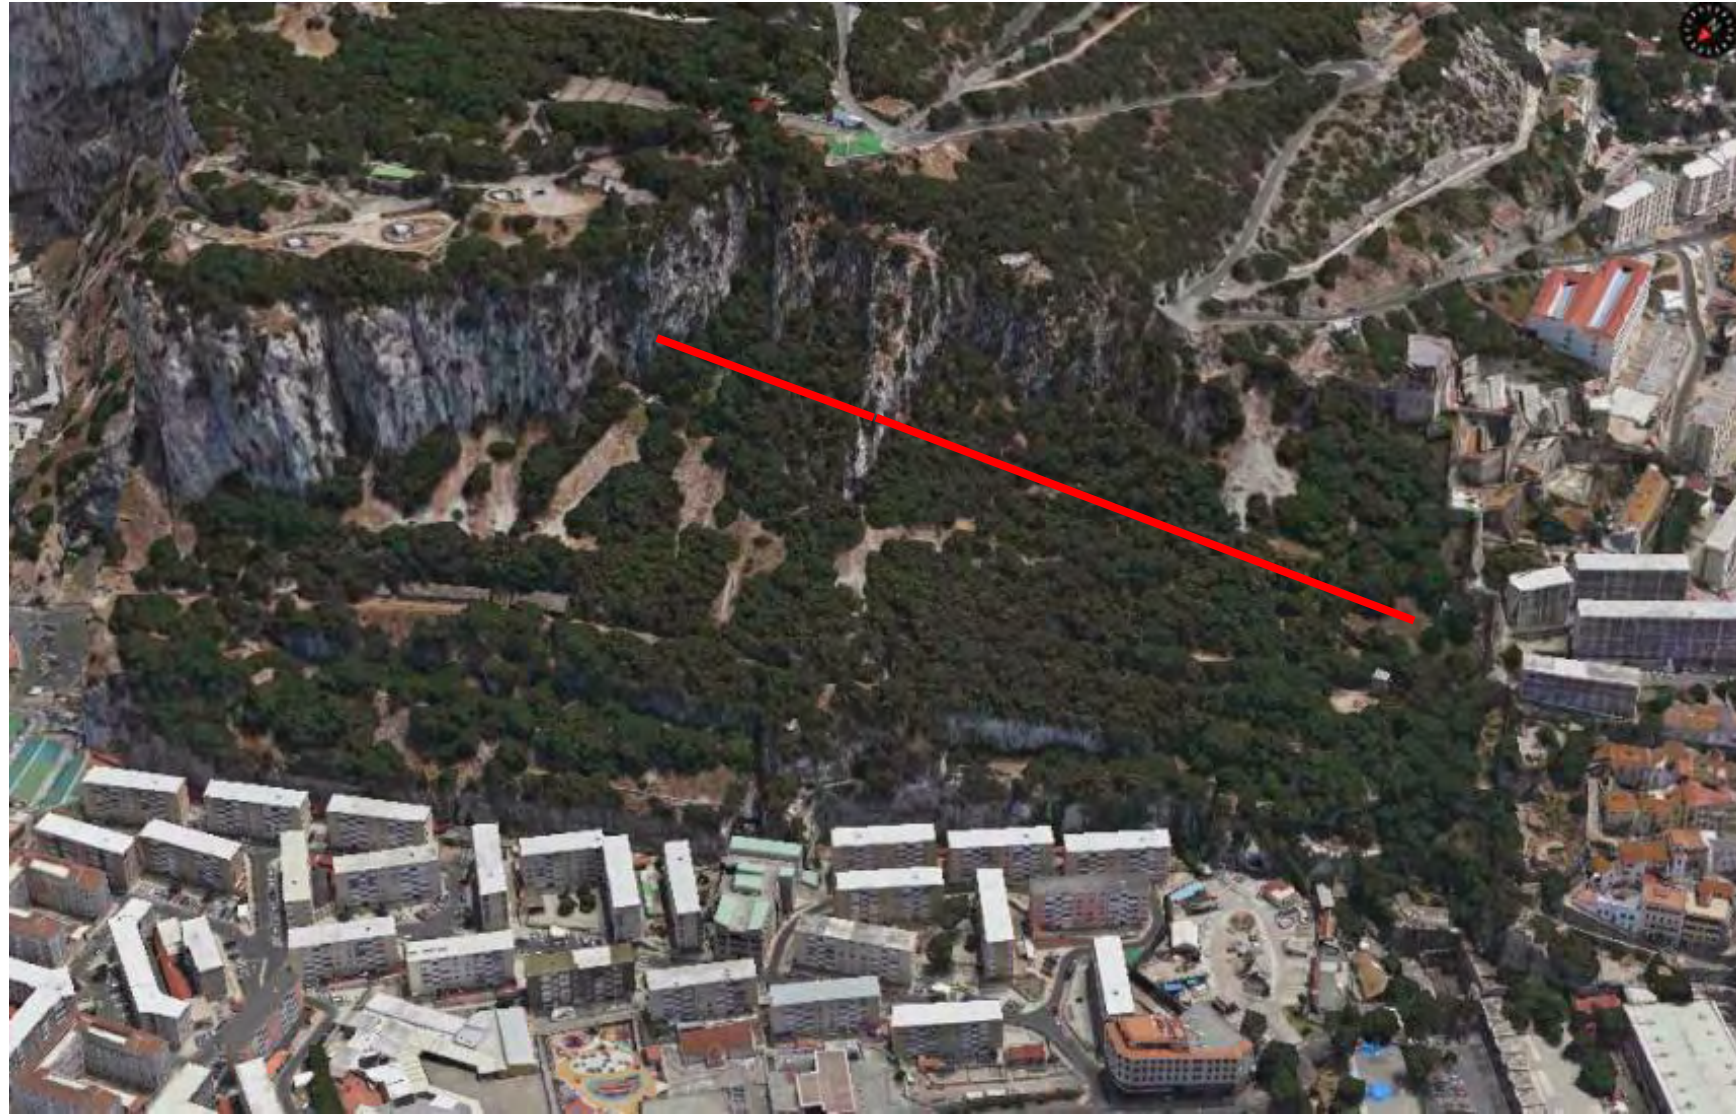

Lower Union Communication





HM Government
of Gibraltar

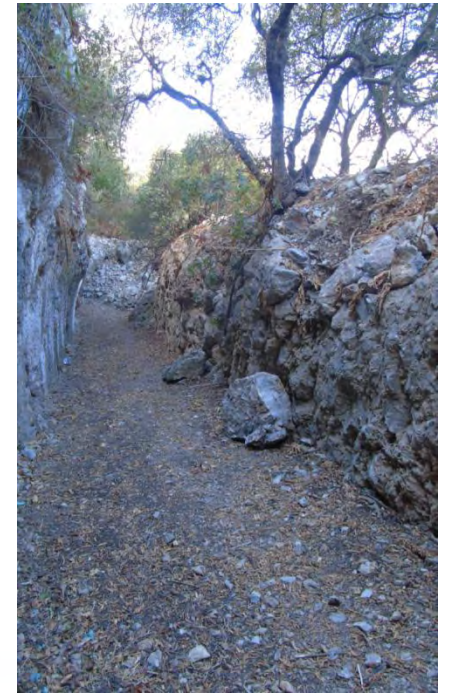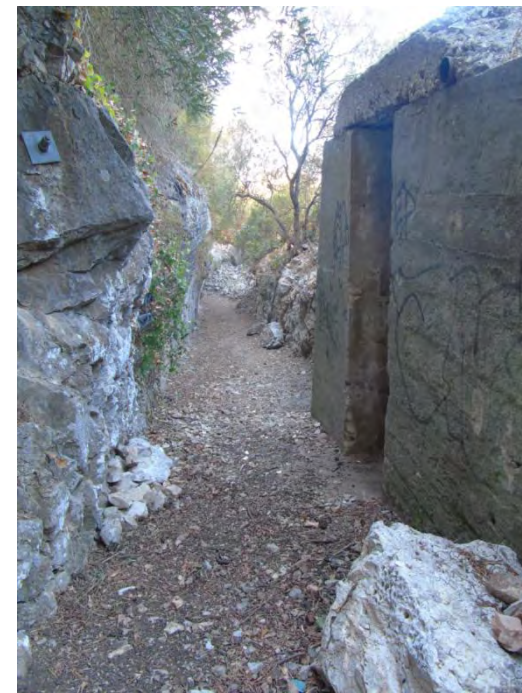

Lower Union Communication



HM Government
of Gibraltar

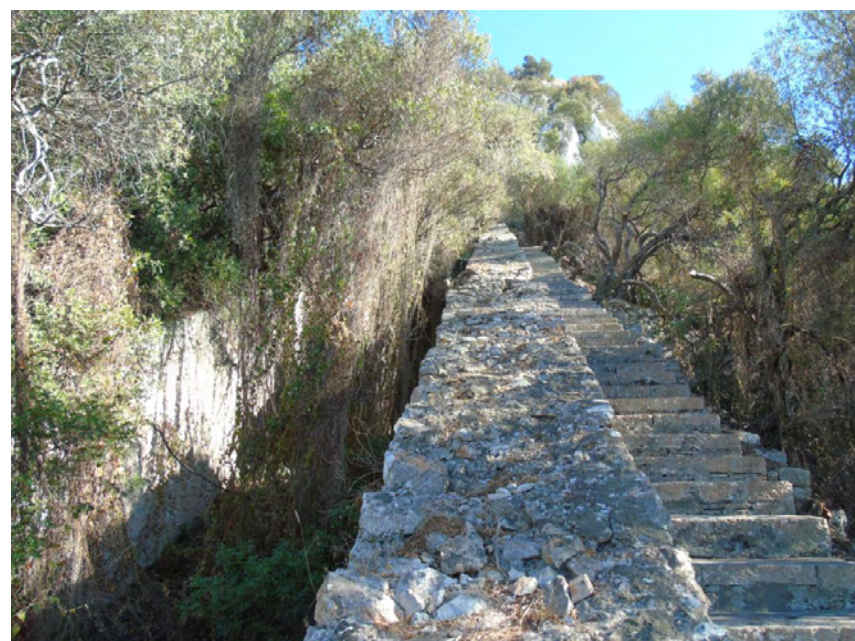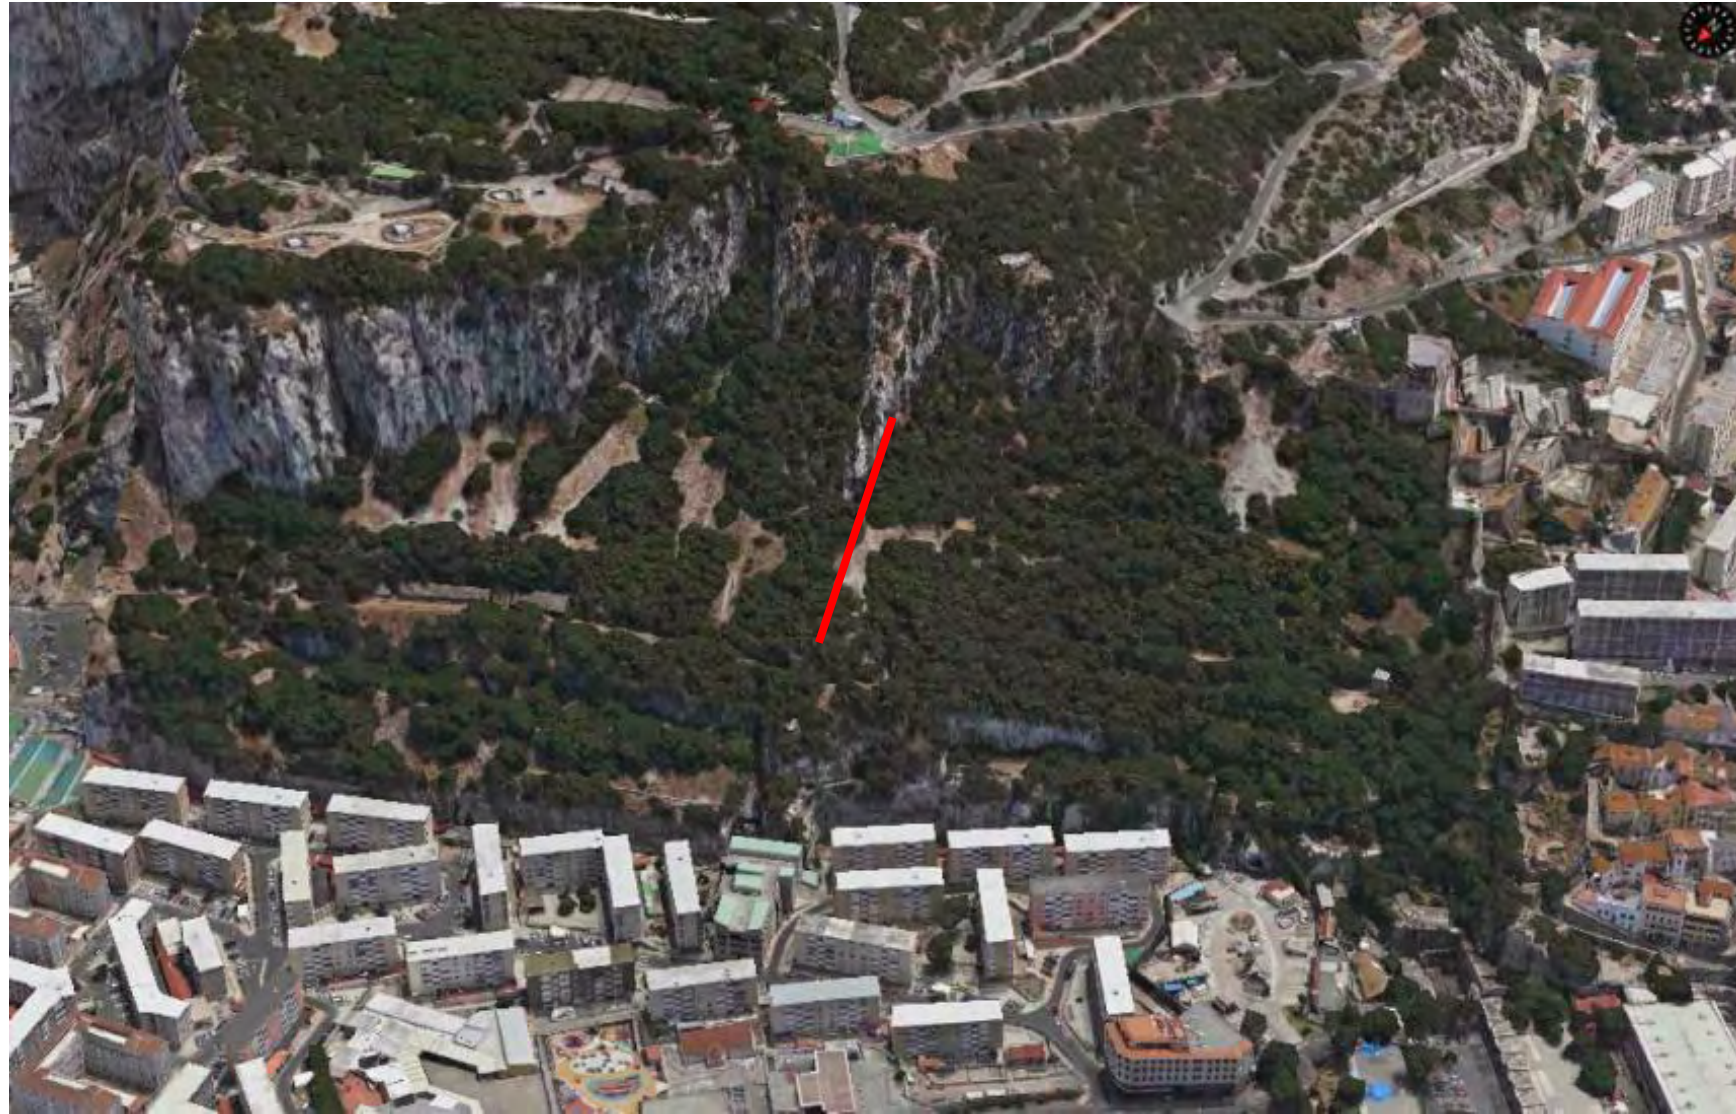

Retrenchment Wall



HM Government
of Gibraltar



King's Lines



HM Government
of Gibraltar



King's Lines



HM Government
of Gibraltar



Cleaning of WWII Structures at Castle Batteries



HM Government
of Gibraltar

















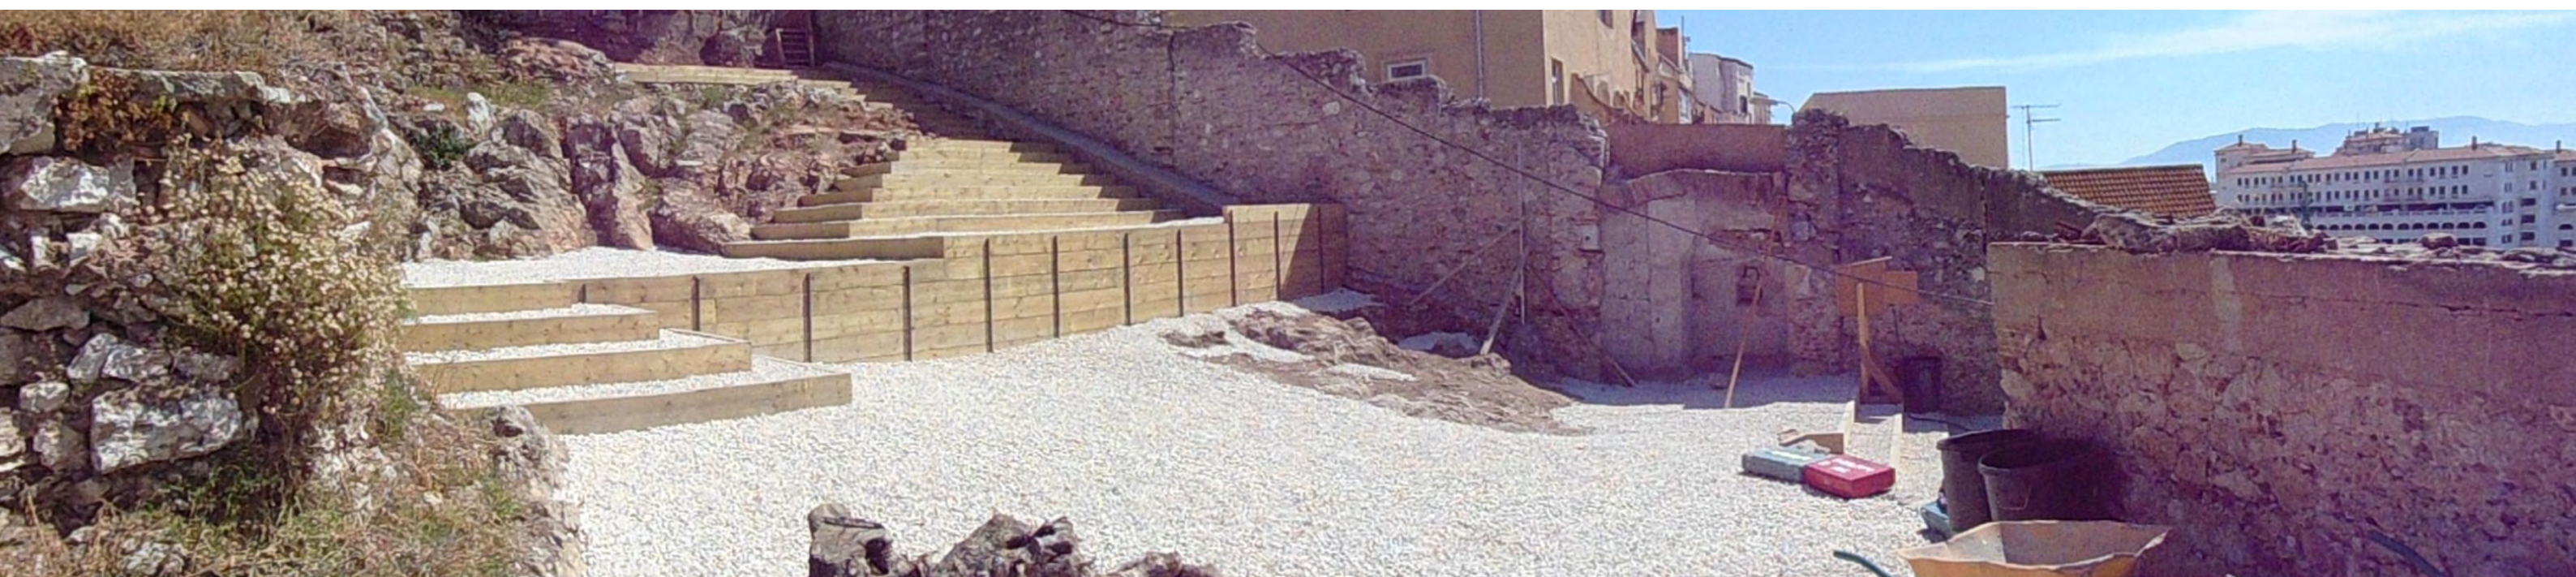

- Boundary wall
 - a) Complete reconstruct
 - b) Complete demolition
 - c) Partial reconstruction


- WWII plug
 - a) Retain
 - b) Remove

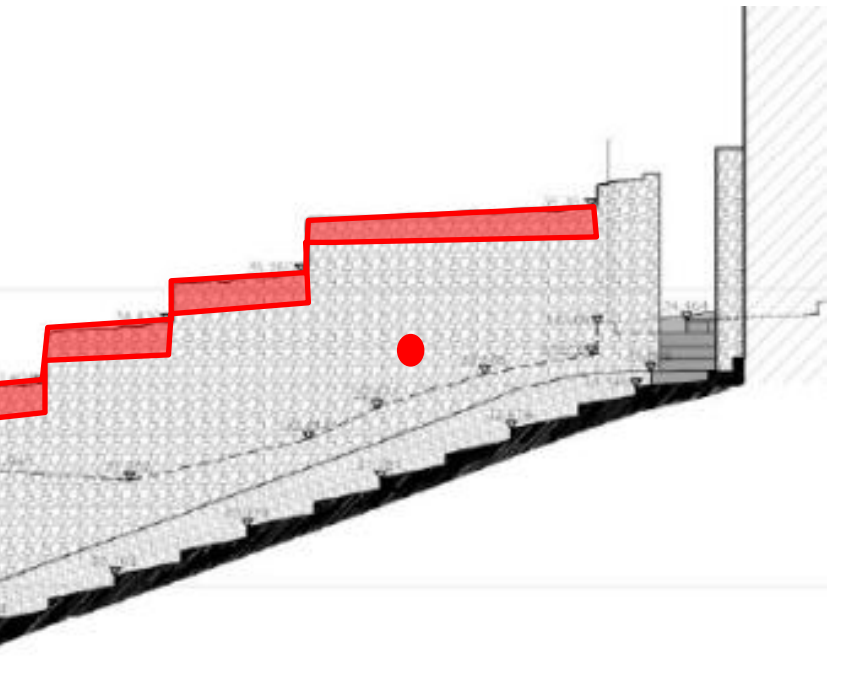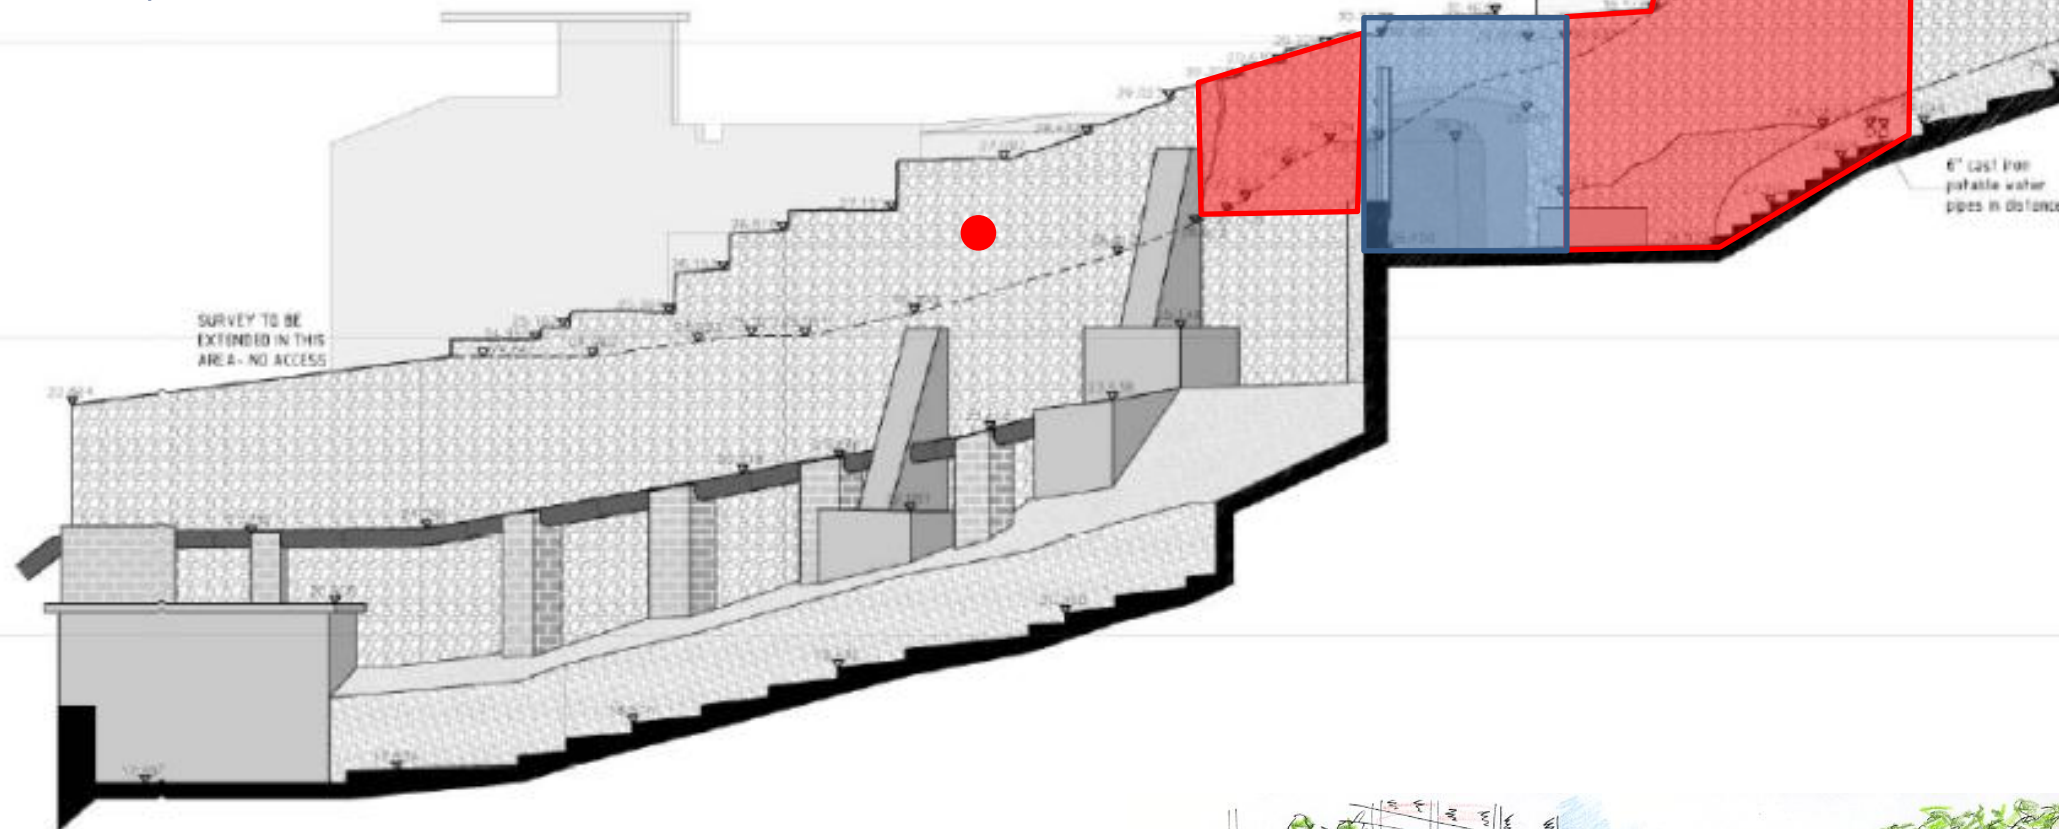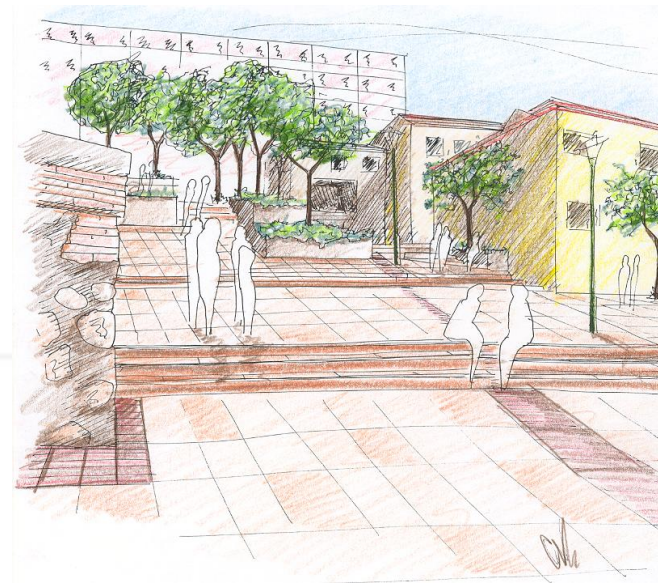


HM Government
of Gibraltar



North Elevation

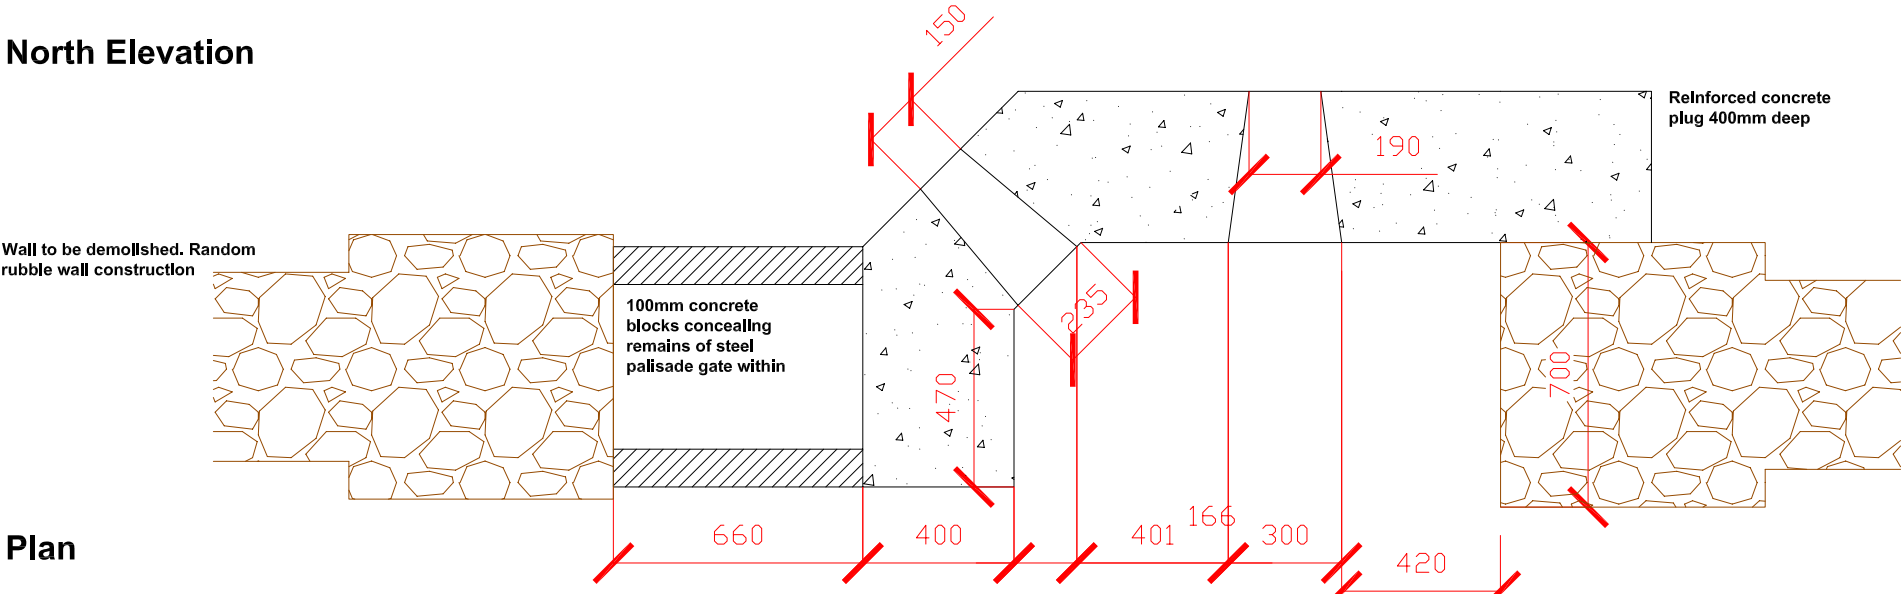

Plan

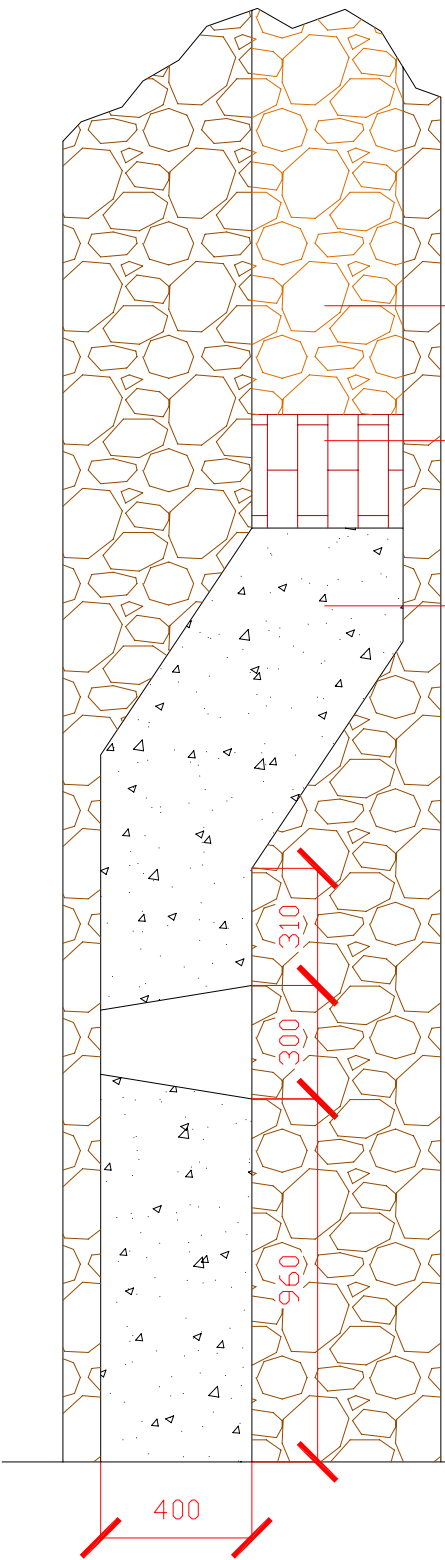

North - South Section

Notes

Notes

Random rubble construction not tied to piers.

Brickwork resting on WWII concrete plug.

WWII concrete plug.

A	Date	Revision

Client **TBD**

Job Title

Northern Defences

Drawing Title

Survey - WWII plug

Scale **1:20 on A3**

Date **June 15** Drawn by **C. Viagas**

Edited by:

Dwg. No. **ND/Sur/001** Rev.