


# JOHN MACINTOSH SQUARE

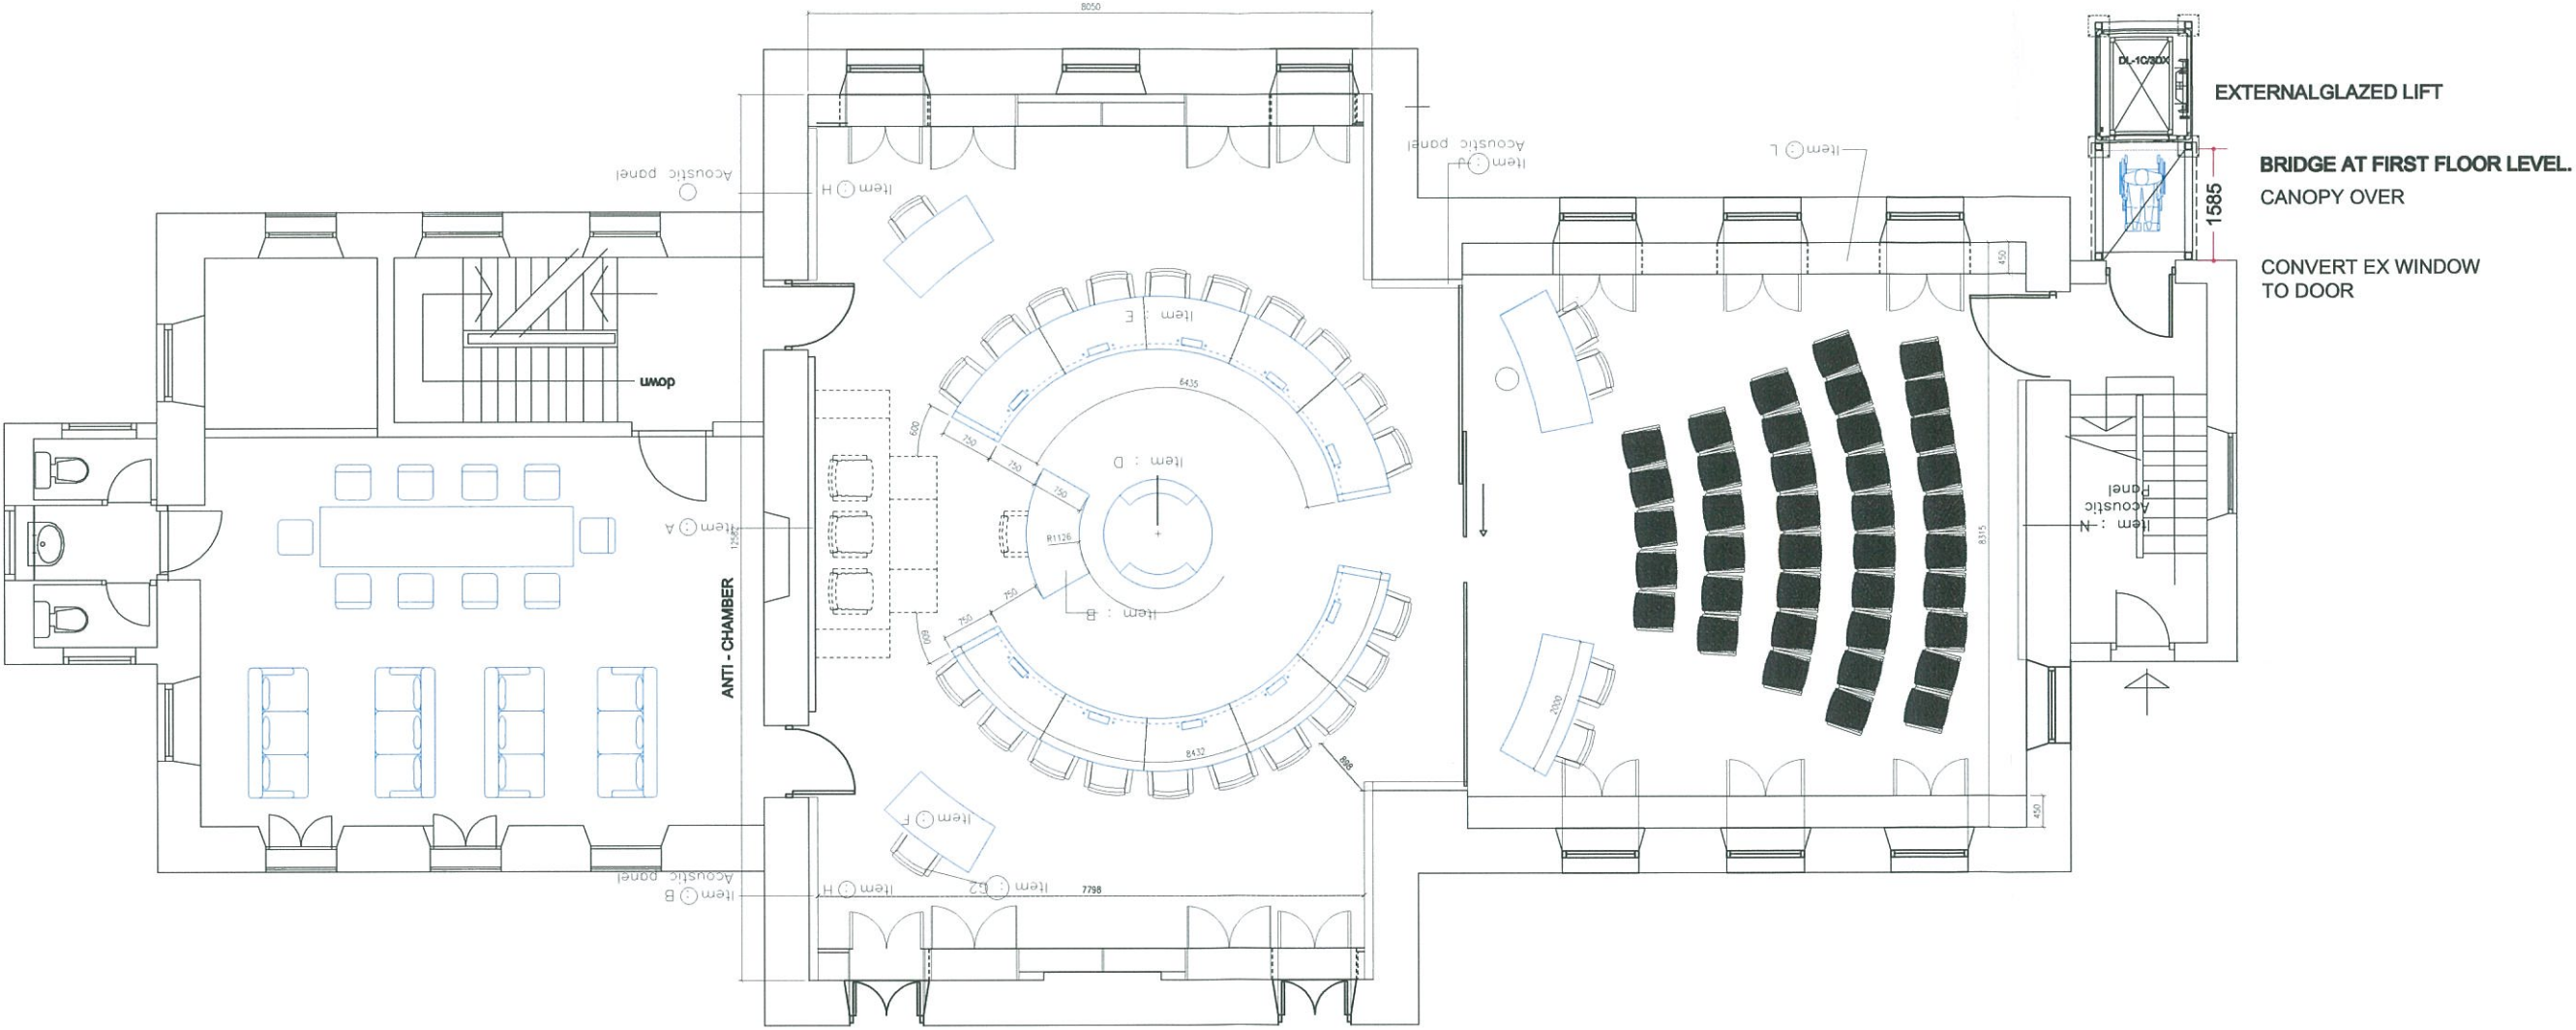

## FIRST FLOOR GIBRALTAR PARLIAMENT

MAIN STREET