


NOTES:
 DO NOT SCALE OFF THIS DRAWING. CHECK DIMENSIONS ON SITE PRIOR TO COMMENCEMENT. THIS DRAWING IS THE COPYRIGHT OF WSRM ARCHITECTS LTD. AND MUST NOT BE COPIED OR REPRODUCED, IN PART OR IN WHOLE, WITHOUT PERMISSION OF WSRM ARCHITECTS LTD. TO BE READ IN CONJUNCTION WITH OTHER RELEVANT CONSULTANTS INFORMATION.

BLOCK 1 PODIUM LEVEL FLATS LEGEND

- 1 BEDROOM FLATS
- 3 BEDROOM FLATS
- 4 BEDROOM FLATS


- 01** APPROX. 300 X 1000MM SERVICE DUCT FOR SPRINKLER WET RISER
- 02** WATER SERVICES RISER APPROX. 1300X400MM
- 03** ELECTRICAL SERVICES RISER APPROX. 4M2
- 04** APARTMENT INTERNAL HEAT REJECTION UNIT STORE [VARIES IN AREA]
- 05** APARTMENT DHW CYLINDER [VARIES IN CAPACITY PER UNIT]
- 06** 2X LIFTS SHAFTS TO INCLUDE FIRE FIGHTING LIFT AND DEEP "CARGO" LIFT CONFIGURATION BASED ON MOVIE'S PROPOSALS
- 07** PROTECTED STAIR SHAFT WITH FREE VENTILATION TO THE EXTERNAL WALL ACCESSING PODIUM LEVEL TO TOP PENITROUSE LEVEL 14.
- 08** VERTICAL SERVICE RISER

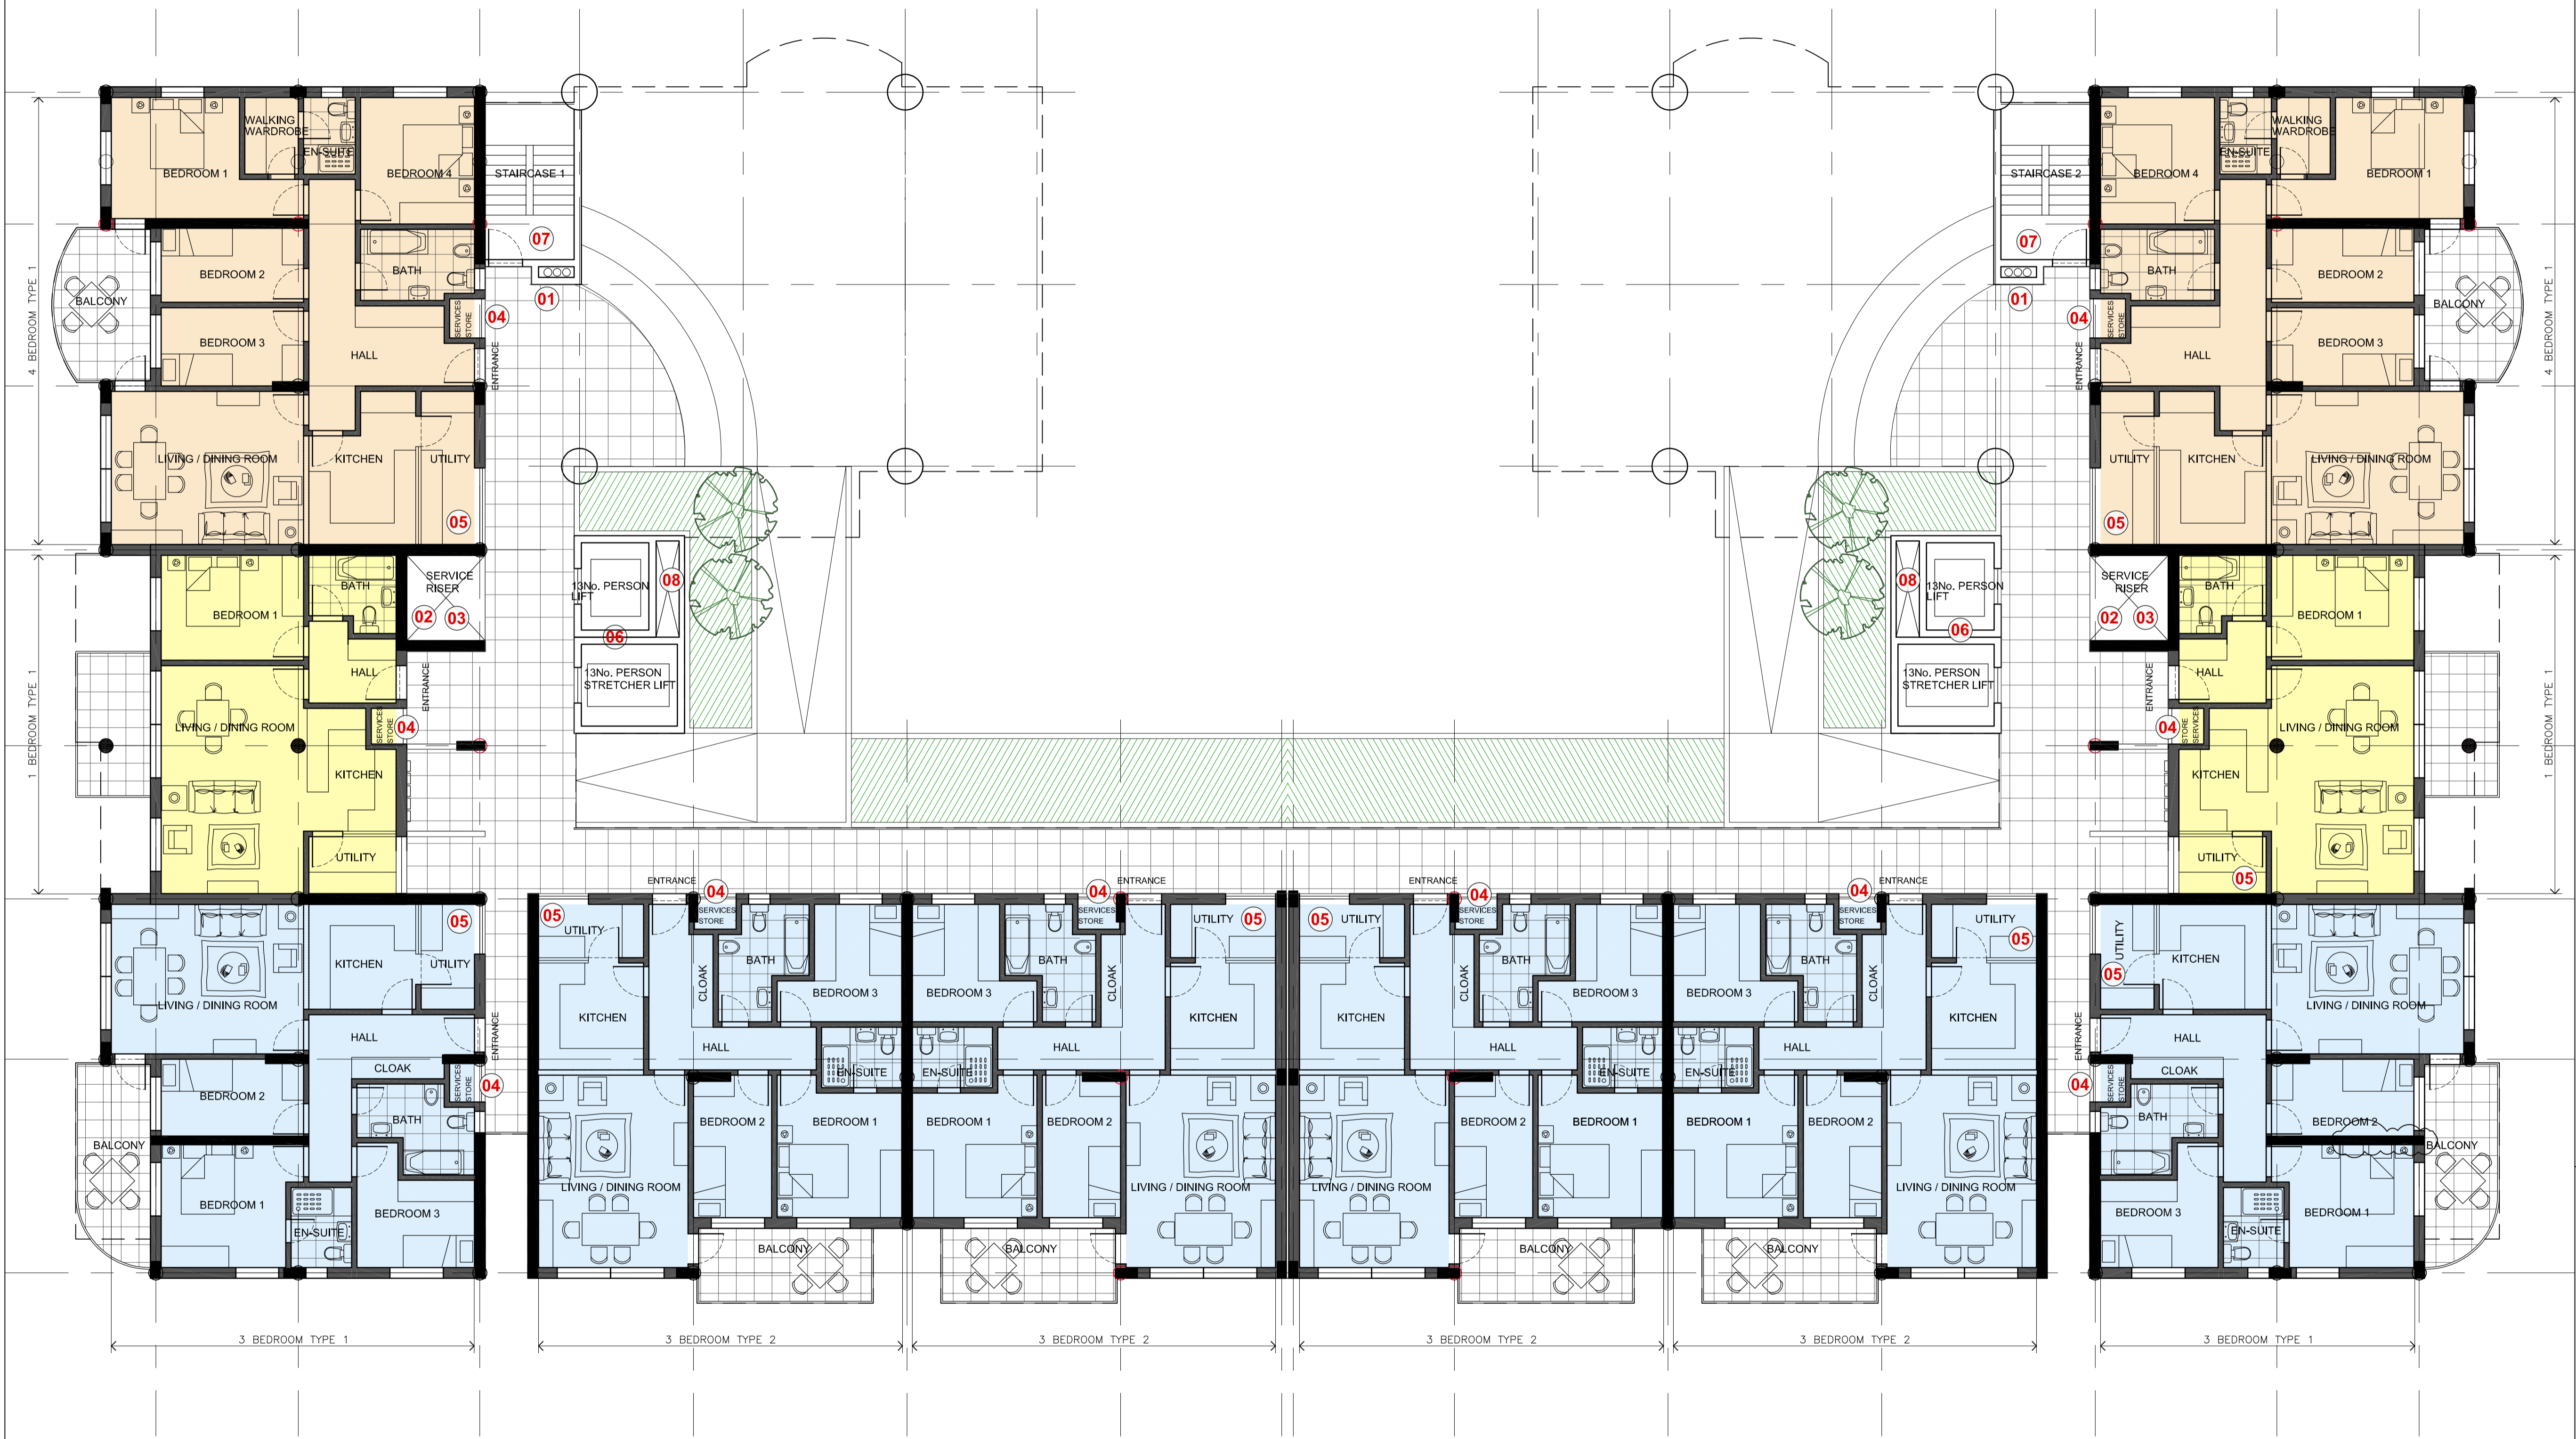

rev	date	amendments
X		

PLANNING APPLICATION

WSRM architects
 1.2.20 EURO TOWERS
 PO BOX 474
 GIBRALTAR
 Tel: (350) 200 74547
 Fax: (350) 200 74583
 Email: architects@wsrm.gi
 Web: www.wsrmltd.gi

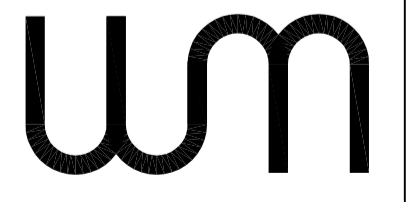

CLIENT
CAMOREN HOLDINGS LTD

PROJECT
**BOB PELIZA MEWS
 RESIDENTIAL ESTATE**

DRAWING TITLE
**GENERAL ARRANGEMENT
 BLOCK 1 & 5 - 3RD FLOOR
 PODIUM LEVEL FLATS**

SCALE	JOB + DRG REF No.	REV
1:100@A1	G579[3-101]	X
DATE	GA-BLOCK 1-5 PODIUM FLATS	
28.09.2015		


BLOCK 1 & 5 - 3RD FLOOR PODIUM LEVEL FLATS
 Scale 1/100

NOTES:
 DO NOT SCALE OFF THIS DRAWING. CHECK DIMENSIONS ON SITE PRIOR TO COMMENCEMENT. THIS DRAWING IS THE COPYRIGHT OF WSRM ARCHITECTS LTD. AND MUST NOT BE COPIED OR REPRODUCED, IN PART OR IN WHOLE, WITHOUT PERMISSION OF WSRM ARCHITECTS LTD. TO BE READ IN CONJUNCTION WITH OTHER RELEVANT CONSULTANTS INFORMATION.

BLOCK 1 4TH FLOOR LEVEL FLATS LEGEND

- 2 BEDROOM FLATS
- 3 BEDROOM FLATS
- 4 BEDROOM FLATS

- 01** APPROX. 300 X 1000MM SERVICE DUCT FOR SPRINKLER WET RISER
- 02** WATER SERVICES RISER APPROX. 1300X400MM
- 03** ELECTRICAL SERVICES RISER APPROX. 4M2
- 04** APARTMENT INTERNAL HEAT REJECTION UNIT STORE [VARIES IN AREA]
- 05** APARTMENT DHW CYLINDER [VARIES IN CAPACITY PER UNIT]
- 06** 2X LIFTS SHAFTS TO INCLUDE FIRE FIGHTING LIFT AND DEEP "CARGO" LIFT CONFIGURATION BASED ON MOVIEO'S PROPOSALS
- 07** PROTECTED STAIR SHAFT WITH FREE VENTILATION TO THE EXTERNAL WALL ACCESSING PODIUM LEVEL TO TOP PENTHOUSE LEVEL 14
- 08** VERTICAL SERVICE RISER

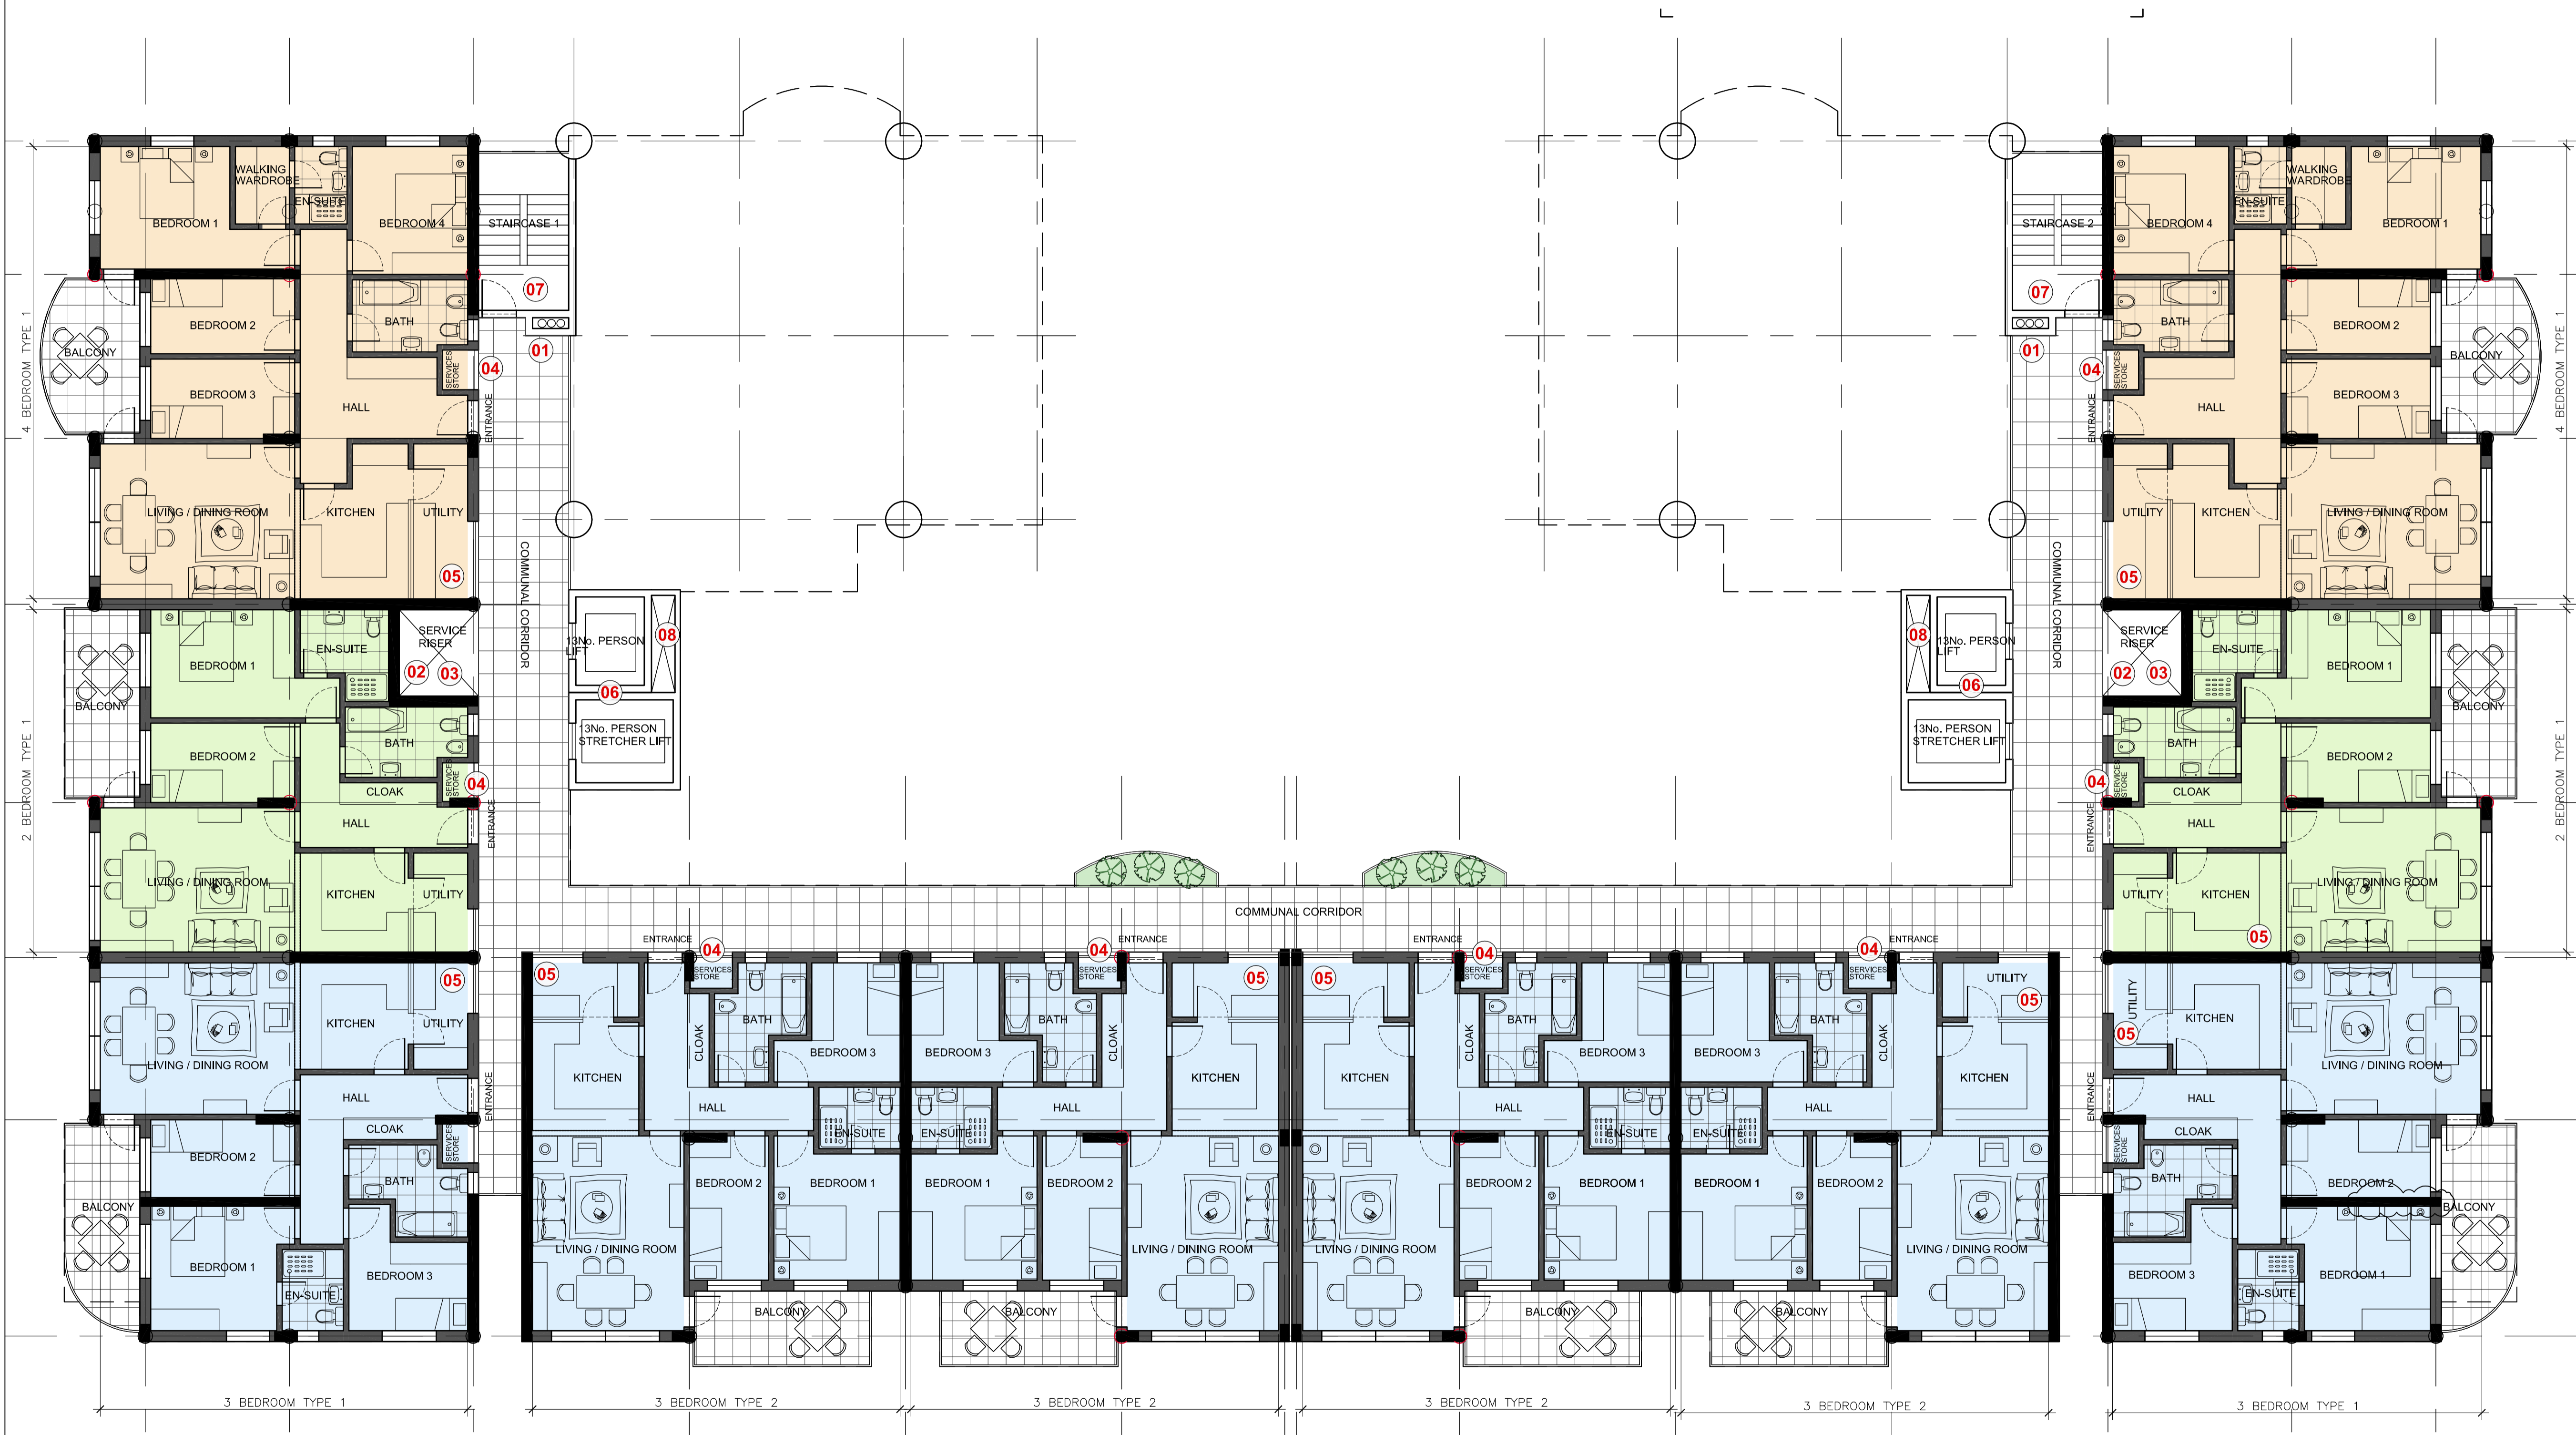

BLOCK 1 & 5 - 4TH FLOOR LEVEL FLATS
 Scale 1/100

rev	date	amendments
X		

PLANNING APPLICATION

WSRM architects
 1.2.20 EUROTOWERS
 PO BOX 474
 GIBRALTAR
 Tel: (350) 200 74547
 Fax: (350) 200 74583
 Email: architects@wsrm.gi
 Web: www.wsrmltd.gi



CLIENT
CAMOREN HOLDINGS LTD

PROJECT
**BOB PELIZA MEWS
 RESIDENTIAL ESTATE**

DRAWING TITLE
**GENERAL ARRANGEMENT
 BLOCK 1 & 5 - 4TH FLOOR
 LEVEL FLATS**


SCALE	JOB + DRG REF No.	REV
1:100@A1		
DATE	G579[3-102]	X
28.09.2015	GA-BLOCK 1-5 4TH FLR FLATS	

NOTES:
 DO NOT SCALE OFF THIS DRAWING. CHECK DIMENSIONS ON SITE PRIOR TO COMMENCEMENT. THIS DRAWING IS THE COPYRIGHT OF WSRM ARCHITECTS LTD. AND MUST NOT BE COPIED OR REPRODUCED, IN PART OR IN WHOLE, WITHOUT PERMISSION OF WSRM ARCHITECTS LTD. TO BE READ IN CONJUNCTION WITH OTHER RELEVANT CONSULTANTS INFORMATION.

BLOCK 1 4TH FLOOR LEVEL FLATS LEGEND

- 2 BEDROOM FLATS
- 3 BEDROOM FLATS
- 4 BEDROOM FLATS

- 01 APPROX. 300 X 1000MM SERVICE DUCT FOR SPRINKLER WET RISER
- 02 WATER SERVICES RISER APPROX. 1300X400MM
- 03 ELECTRICAL SERVICES RISER APPROX. 4M2
- 04 APARTMENT INTERNAL HEAT REJECTION UNIT STORE [VARIES IN AREA]
- 05 APARTMENT DHW CYLINDER [VARIES IN CAPACITY PER UNIT]
- 06 2X LIFTS SHAFTS TO INCLUDE FIRE FIGHTING LIFT AND DEEP "CARGO" LIFT CONFIGURATION BASED ON MOVEO'S PROPOSALS
- 07 PROTECTED STAIR SHAFT WITH FREE VENTILATION TO THE EXTERNAL WALL ACCESSING PODIUM LEVEL TO TOP PENTHOUSE LEVEL 14
- 08 VERTICAL SERVICE RISER

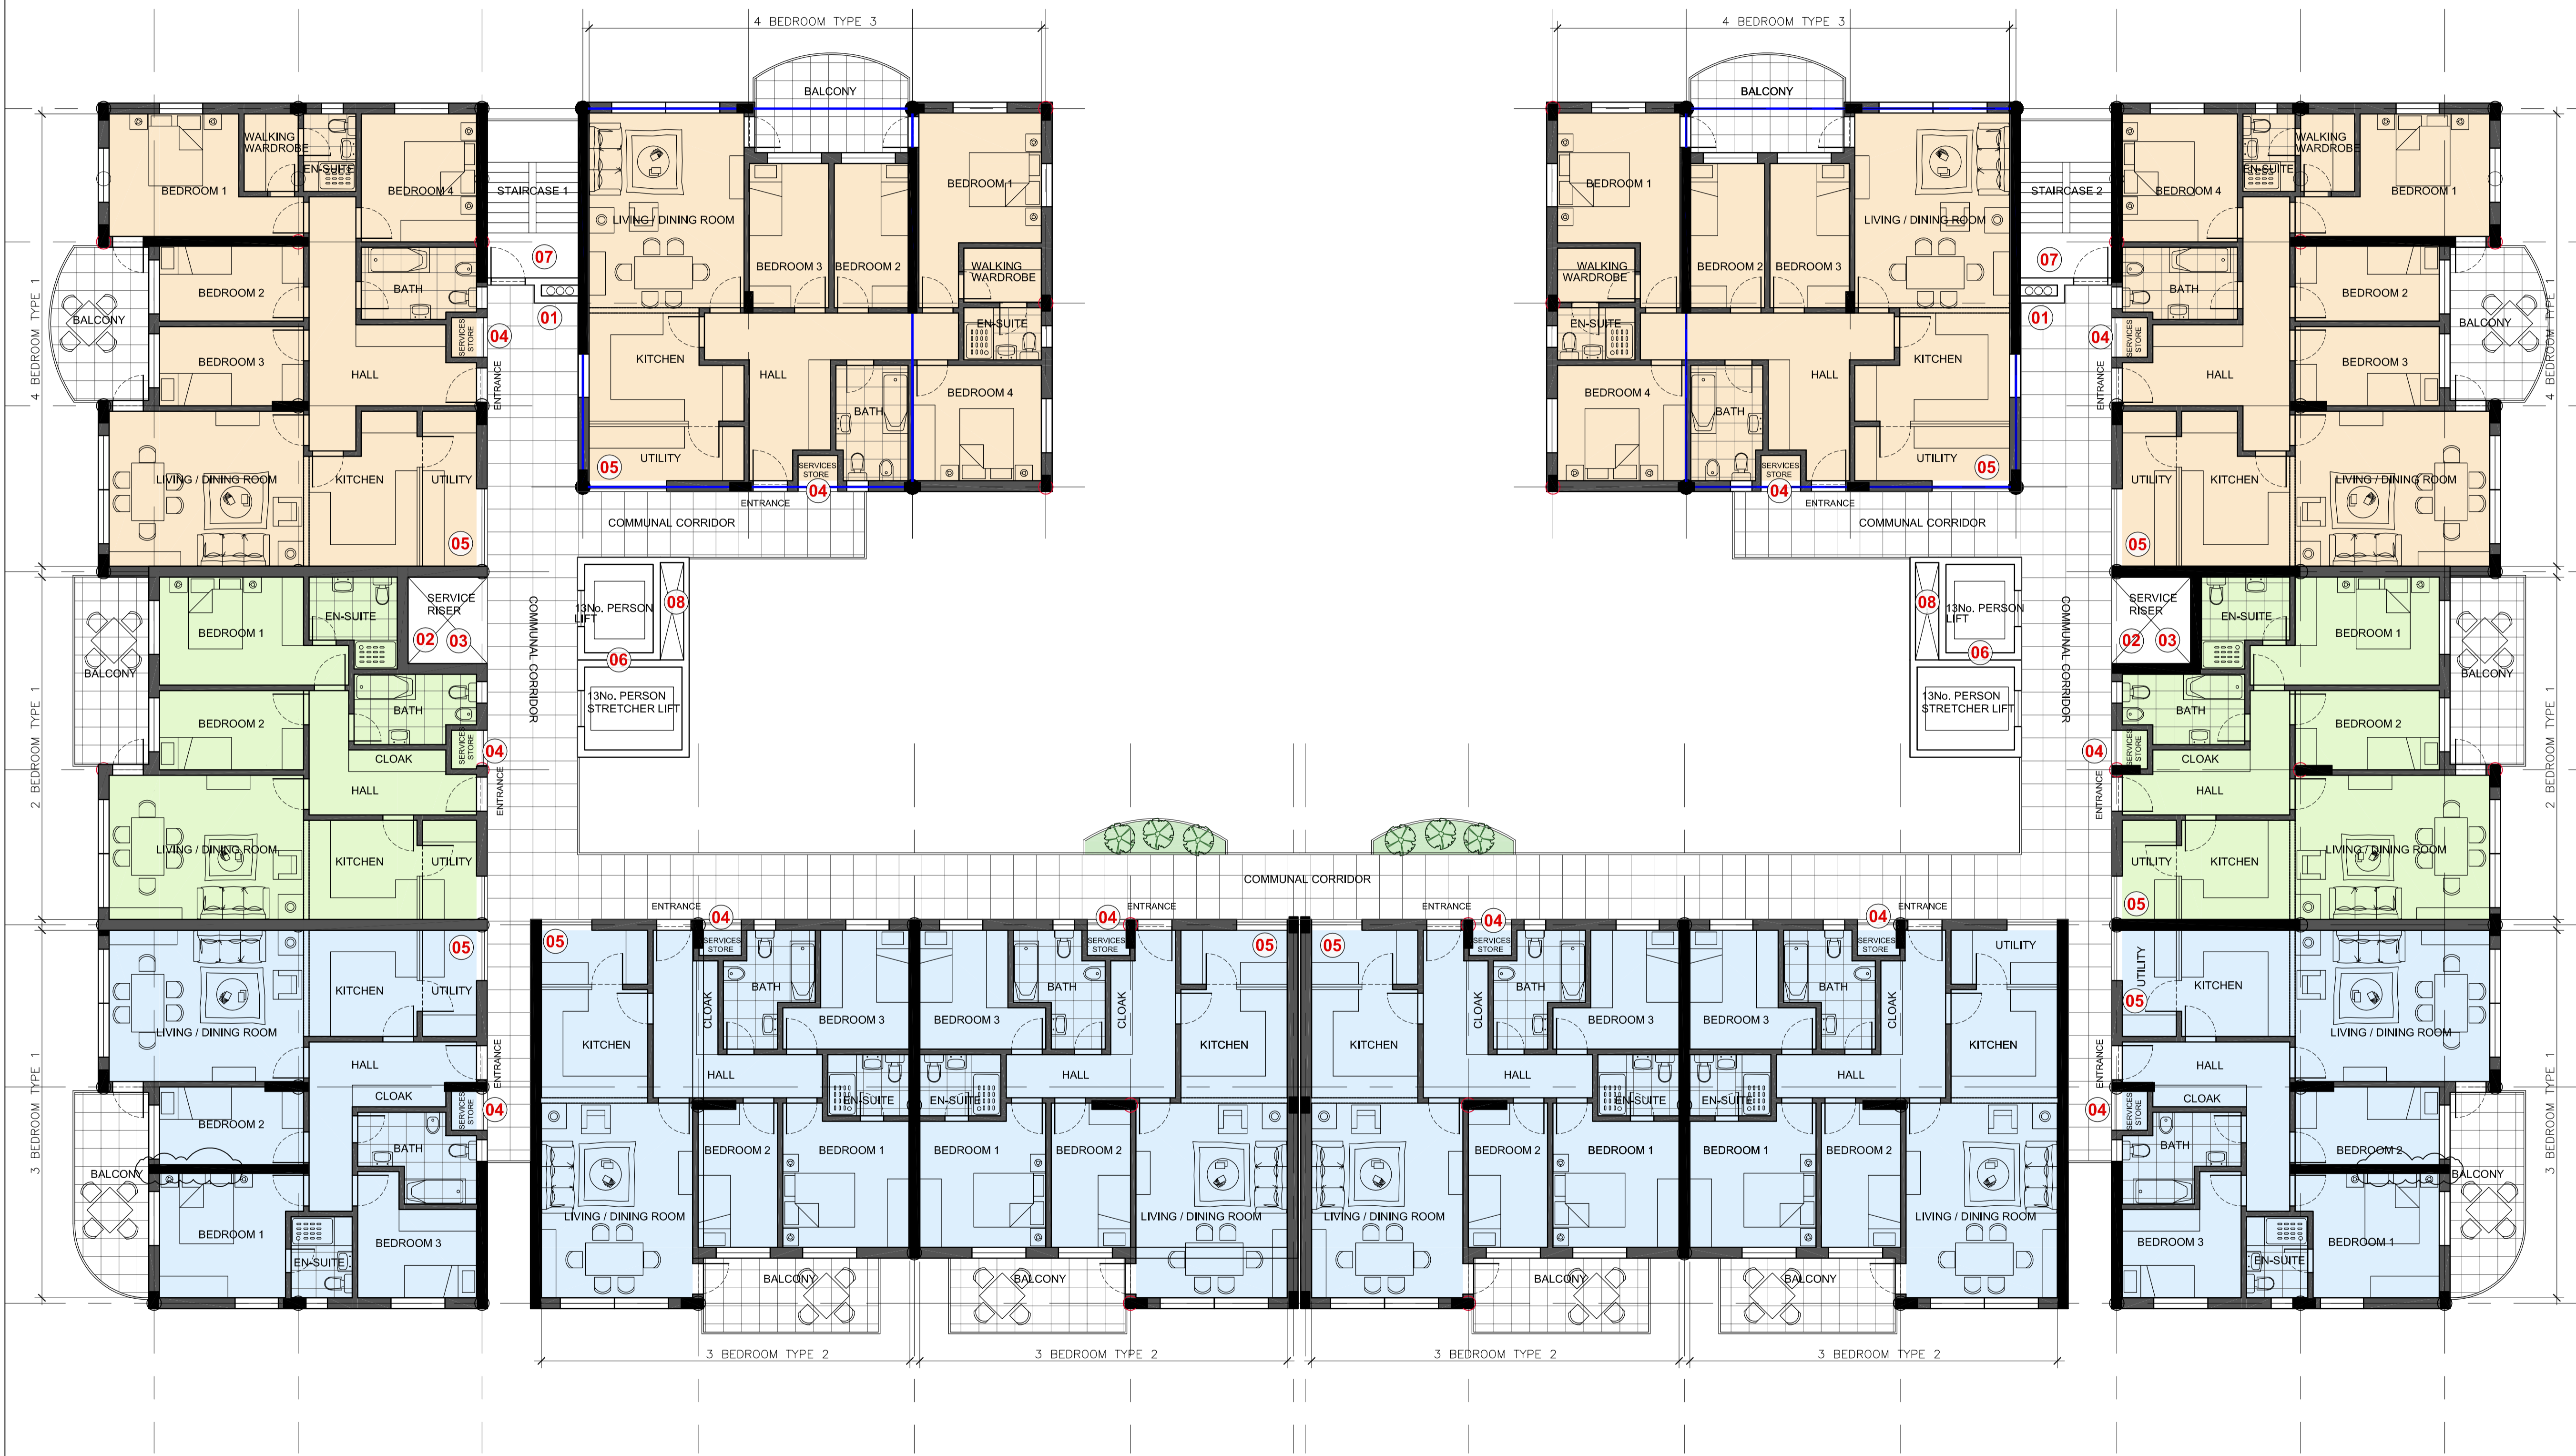


BLOCK 1, 4 & 5 - 5TH TO 13TH FLOOR FLATS
 Scale 1/100

rev	date	amendments
X		

PLANNING APPLICATION

WSRM architects
 1.2.20 EUROTOWERS
 PO BOX 474
 GIBRALTAR
 Tel: (350) 200 74547
 Fax: (350) 200 74583
 Email: architects@wsrm.gi
 Web: www.wsrmltd.gi

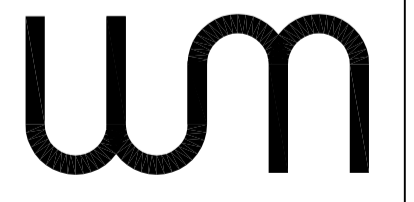

CLIENT
CAMOREN HOLDINGS LTD

PROJECT
**BOB PELIZA MEWS
 RESIDENTIAL ESTATE**

DRAWING TITLE
**GENERAL ARRANGEMENT
 BLOCK 1, 4 & 5 - 5TH TO 13TH
 FLOOR LEVEL FLATS**

SCALE	JOB + DRG REF No.	REV
1:100@A1	G579[3-103]	X
DATE	GA-BLOCK 1-4-5 5TH TO 13TH FLR FLATS	
28.09.2015		

NOTES:
 DO NOT SCALE OFF THIS DRAWING. CHECK DIMENSIONS ON SITE PRIOR TO COMMENCEMENT. THIS DRAWING IS THE COPYRIGHT OF WSRM ARCHITECTS LTD. AND MUST NOT BE COPIED OR REPRODUCED, IN PART OR IN WHOLE, WITHOUT PERMISSION OF WSRM ARCHITECTS LTD. TO BE READ IN CONJUNCTION WITH OTHER RELEVANT CONSULTANTS INFORMATION.

BLOCK 1 PENTHOUSE LEVEL FLATS LEGEND

- 3 BEDROOM FLATS
- 4 BEDROOM FLATS
- 5 BEDROOM FLATS

- 01 APPROX. 300 X 1000MM SERVICE DUCT FOR SPRINKLER WET RISER
- 02 WATER SERVICES RISER APPROX. 1300X400MM
- 03 ELECTRICAL SERVICES RISER APPROX. 4M2
- 04 APARTMENT INTERNAL HEAT REJECTION UNIT STORE [VARIES IN AREA]
- 05 APARTMENT DHW CYLINDER [VARIES IN CAPACITY PER UNIT]
- 06 2X LIFTS SHAFTS TO INCLUDE FIRE FIGHTING LIFT AND DEEP "CARGO" LIFT CONFIGURATION BASED ON MOVIE'S PROPOSALS
- 07 PROTECTED STAIR SHAFT WITH FREE VENTILATION TO THE EXTERNAL WALL ACCESSING PODIUM LEVEL TO TOP PENTHOUSE LEVEL 14
- 08 VERTICAL SERVICE RISER



BLOCK 1, 4 & 5 - 14TH FLOOR LEVEL PENTHOUSE FLATS
 Scale 1/100

rev	date	amendments
X		

PLANNING APPLICATION

WSRM architects
 1.2.20 EUROTOWERS
 PO BOX 474
 GIBRALTAR
 Tel: (350) 200 74547
 Fax: (350) 200 74583
 Email: architects@wsrm.gi
 Web: www.wsrmltd.gi

CLIENT
CAMOREN HOLDINGS LTD

PROJECT
**BOB PELIZA MEWS
 RESIDENTIAL ESTATE**

DRAWING TITLE
**GENERAL ARRANGEMENT
 BLOCK 1, 4 & 5 - 14TH FLOOR
 LEVEL PENTHOUSE FLATS**

SCALE 1:100@A1	JOB + DRG REF No. G579[3-104]	REV X
DATE 28.09.2015	GA-BLOCK 1-4-5 14TH FLR FLATS	