



**NOTES:**  
 DO NOT SCALE OFF THIS DRAWING. CHECK DIMENSIONS ON SITE PRIOR TO COMMENCEMENT. THIS DRAWING IS THE COPYRIGHT OF WSRM ARCHITECTS LTD. AND MUST NOT BE COPIED OR REPRODUCED, IN PART OR IN WHOLE, WITHOUT PERMISSION OF WSRM ARCHITECTS LTD. TO BE READ IN CONJUNCTION WITH OTHER RELEVANT CONSULTANTS INFORMATION.

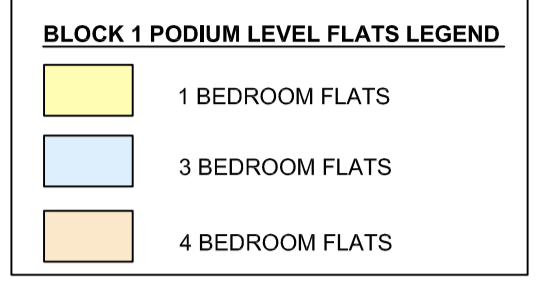

- 01** APPROX. 300 X 1000MM SERVICE DUCT FOR SPRINKLER WET RISER
- 02** WATER SERVICES RISER APPROX. 1300X400MM
- 03** ELECTRICAL SERVICES RISER APPROX. 4M2
- 04** APARTMENT INTERNAL HEAT REJECTION UNIT STORE [VARIES IN AREA]
- 05** APARTMENT DHW CYLINDER [VARIES IN CAPACITY PER UNIT]
- 06** 2X LIFTS SHAFTS TO INCLUDE FIRE FIGHTING LIFT AND DEEP "CARGO" LIFT CONFIGURATION BASED ON MOVIEO'S PROPOSALS
- 07** PROTECTED STAIR SHAFT WITH FREE VENTILATION TO THE EXTERNAL WALL ACCESSING PODIUM LEVEL TO TOP PENTHOUSE LEVEL 14
- 08** VERTICAL SERVICE RISER
- 09** STAIRCASE FROM CAR PARK LEVELS

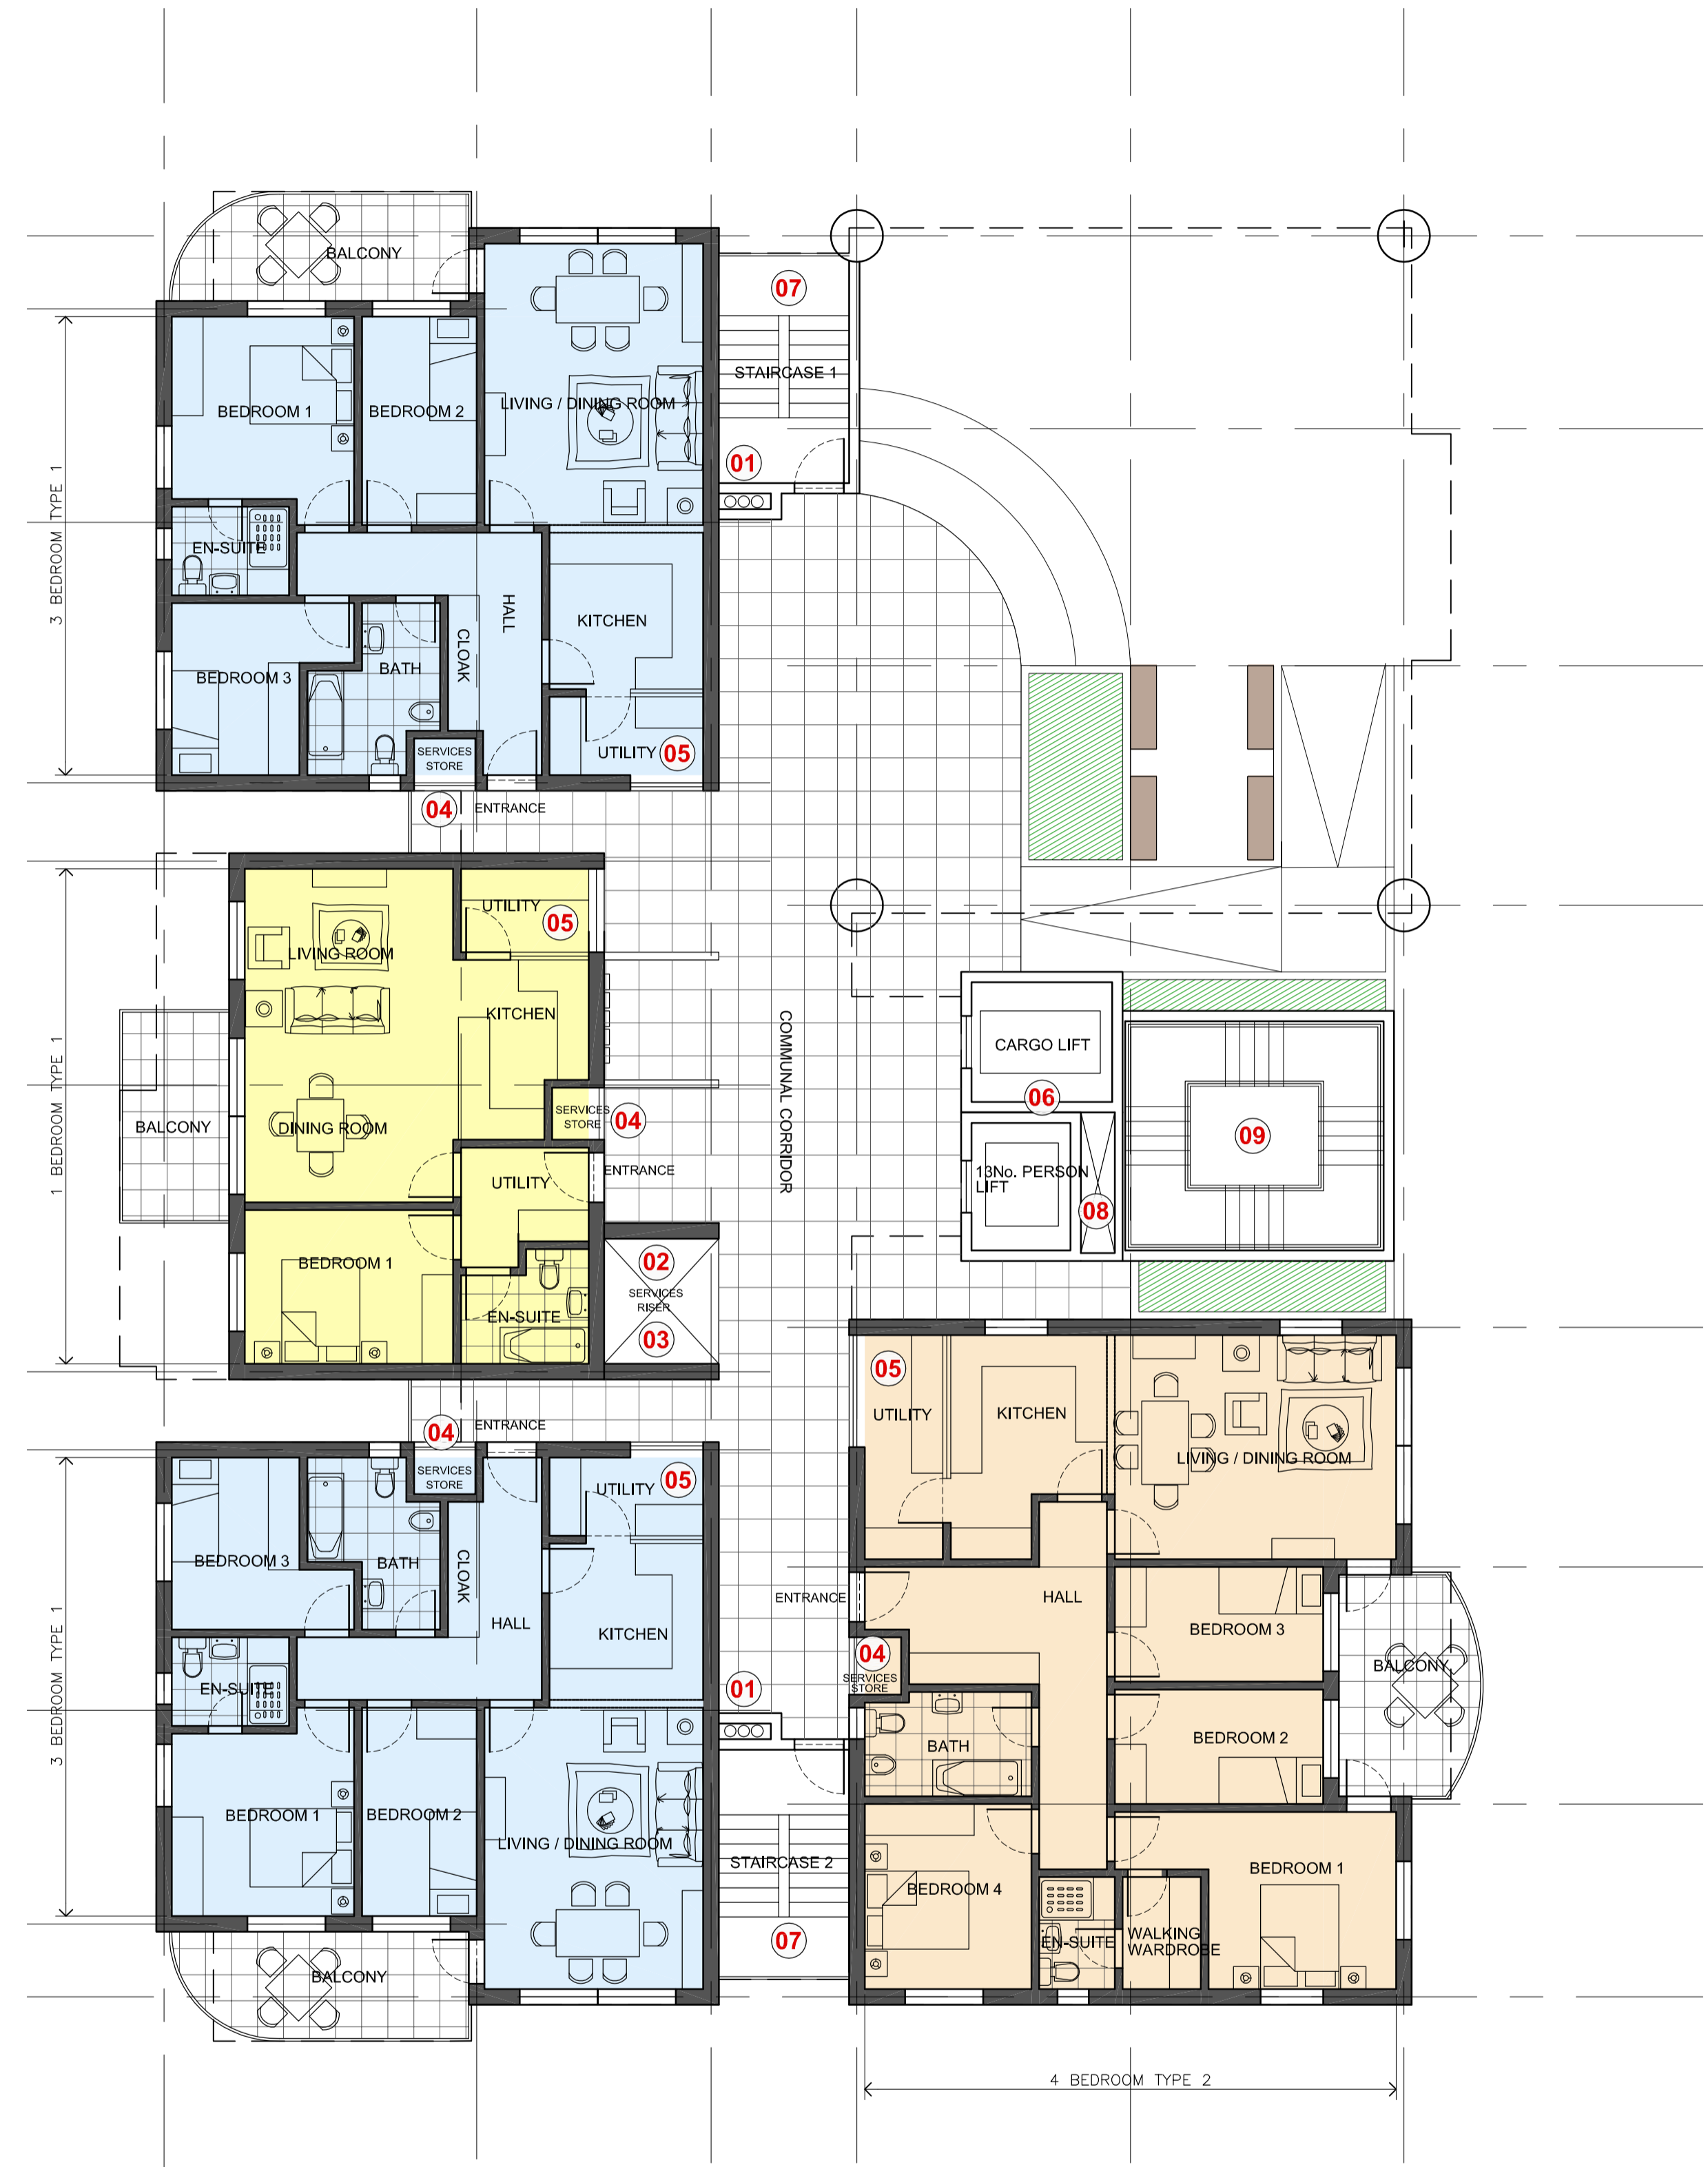


**BLOCK 2 - 3RD FLOOR PODIUM LEVEL FLATS**  
 Scale 1/100

rev	date	amendments
X		

**PLANNING APPLICATION**

**WSRM architects**  
 1.2.20 EUROTOWERS  
 PO BOX 474  
 GIBRALTAR  
 Tel: (350) 200 74547  
 Fax: (350) 200 74583  
 Email: architects@wsrm.gi  
 Web: www.wsrmg.com

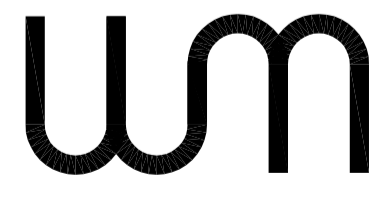

CLIENT  
**CAMOREN HOLDINGS LTD**

PROJECT  
**BOB PELIZA MEWS  
 RESIDENTIAL ESTATE**

DRAWING TITLE  
**GENERAL ARRANGEMENT  
 BLOCK 2 - 3RD FLOOR PODIUM  
 LEVEL FLATS**


SCALE	JOB + DRG REF No.	REV
1:100@A1	G579[3-201.1]	X
DATE	GA-BLOCK 2 PODIUM FLATS	
28.09.2015		

**NOTES:**  
 DO NOT SCALE OFF THIS DRAWING. CHECK DIMENSIONS ON SITE PRIOR TO COMMENCEMENT. THIS DRAWING IS THE COPYRIGHT OF WSRM ARCHITECTS LTD. AND MUST NOT BE COPIED OR REPRODUCED, IN PART OR IN WHOLE, WITHOUT PERMISSION OF WSRM ARCHITECTS LTD. TO BE READ IN CONJUNCTION WITH OTHER RELEVANT CONSULTANTS INFORMATION.

**BLOCK 1 PODIUM LEVEL FLATS LEGEND**

- 2 BEDROOM FLATS
- 3 BEDROOM FLATS
- 4 BEDROOM FLATS

- 01** APPROX. 300 X 1000MM SERVICE DUCT FOR SPRINKLER WET RISER
- 02** WATER SERVICES RISER APPROX. 1300X400MM
- 03** ELECTRICAL SERVICES RISER APPROX. 4M2
- 04** APARTMENT INTERNAL HEAT REJECTION UNIT STORE [VARIES IN AREA]
- 05** APARTMENT DHW CYLINDER [VARIES IN CAPACITY PER UNIT]
- 06** 2X LIFTS SHAFTS TO INCLUDE FIRE FIGHTING LIFT AND DEEP "CARGO" LIFT CONFIGURATION BASED ON MOVUEO'S PROPOSALS
- 07** PROTECTED STAIR SHAFT WITH FREE VENTILATION TO THE EXTERNAL WALL ACCESSING PODIUM LEVEL TO TOP PENTHOUSE LEVEL 14
- 08** VERTICAL SERVICE RISER

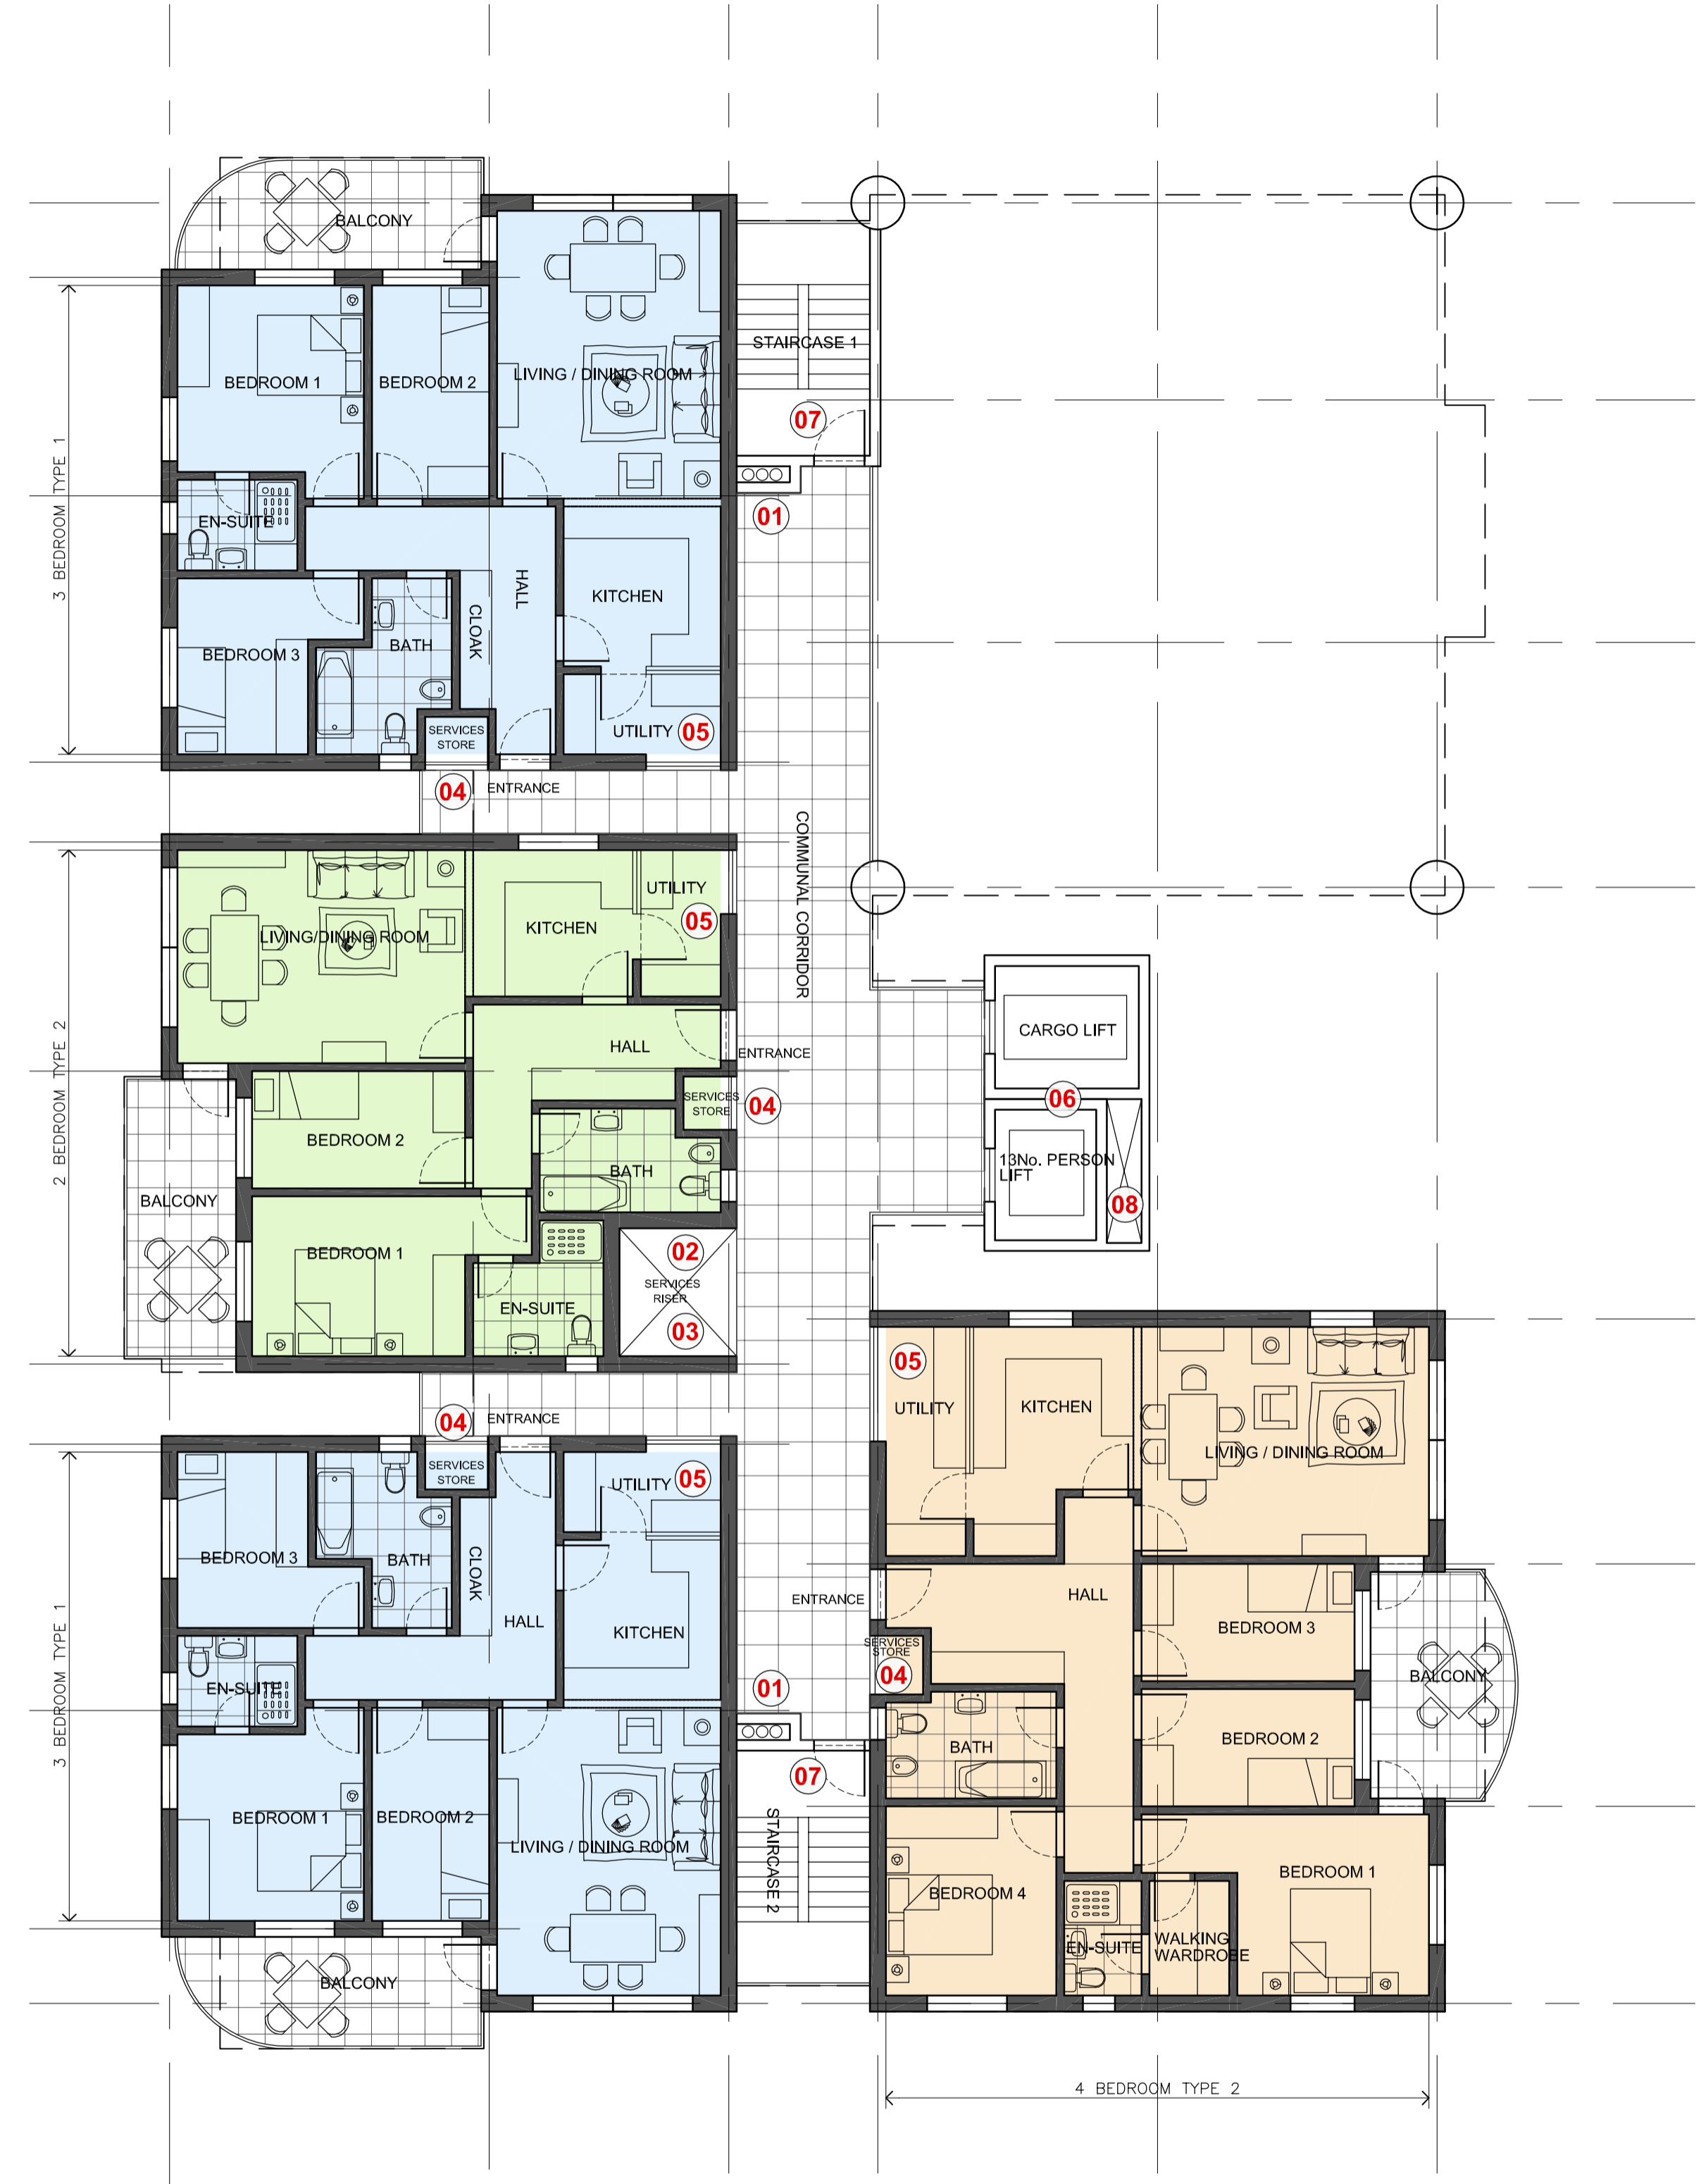


**BLOCK 2 - 4TH FLOOR LEVEL FLATS**  
 Scale 1/100

rev	date	amendments
X		

**PLANNING APPLICATION**

**WSRM architects**  
 1.2.20 EUROTOWERS  
 PO BOX 474  
 GIBRALTAR  
 Tel: (350) 200 74547  
 Fax: (350) 200 74583  
 Email: architects@wsrm.gi  
 Web: www.wsrmltd.gi

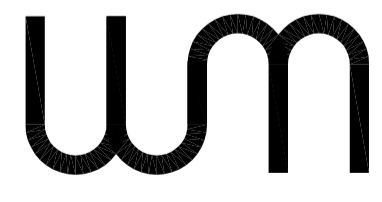

CLIENT  
**CAMOREN HOLDINGS LTD**

PROJECT  
**BOB PELIZA MEWS  
 RESIDENTIAL ESTATE**

DRAWING TITLE  
**GENERAL ARRANGEMENT  
 BLOCK 2 - 4TH FLOOR LEVEL  
 FLATS**


SCALE	JOB + DRG REF No.	REV
1:100@A1	G579[3-201.2]	X
DATE	GA-BLOCK 2-4TH FLR FLT	
28.09.2015		

**NOTES:**  
 DO NOT SCALE OFF THIS DRAWING. CHECK DIMENSIONS ON SITE PRIOR TO COMMENCEMENT. THIS DRAWING IS THE COPYRIGHT OF WSRM ARCHITECTS LTD. AND MUST NOT BE COPIED OR REPRODUCED, IN PART OR IN WHOLE, WITHOUT PERMISSION OF WSRM ARCHITECTS LTD. TO BE READ IN CONJUNCTION WITH OTHER RELEVANT CONSULTANTS INFORMATION.

**BLOCK 1 4TH FLOOR LEVEL FLATS LEGEND**

- 2 BEDROOM FLATS
- 3 BEDROOM FLATS
- 4 BEDROOM FLATS

- 01 APPROX. 300 X 1000MM SERVICE DUCT FOR SPINKLER WET RISER
- 02 WATER SERVICES RISER APPROX. 1300X400MM
- 03 ELECTRICAL SERVICES RISER APPROX. 4M2
- 04 APARTMENT INTERNAL HEAT REJECTION UNIT STORE [VARIES IN AREA]
- 05 APARTMENT DHW CYLINDER [VARIES IN CAPACITY PER UNIT]
- 06 2X LIFTS SHAFTS TO INCLUDE FIRE FIGHTING LIFT AND DEEP "CARGO" LIFT CONFIGURATION BASED ON MOVEO'S PROPOSALS
- 07 PROTECTED STAIR SHAFT WITH FREE VENTILATION TO THE EXTERNAL WALL ACCESSING PODIUM LEVEL TO TOP PENTHOUSE LEVEL 14
- 08 VERTICAL SERVICE RISER

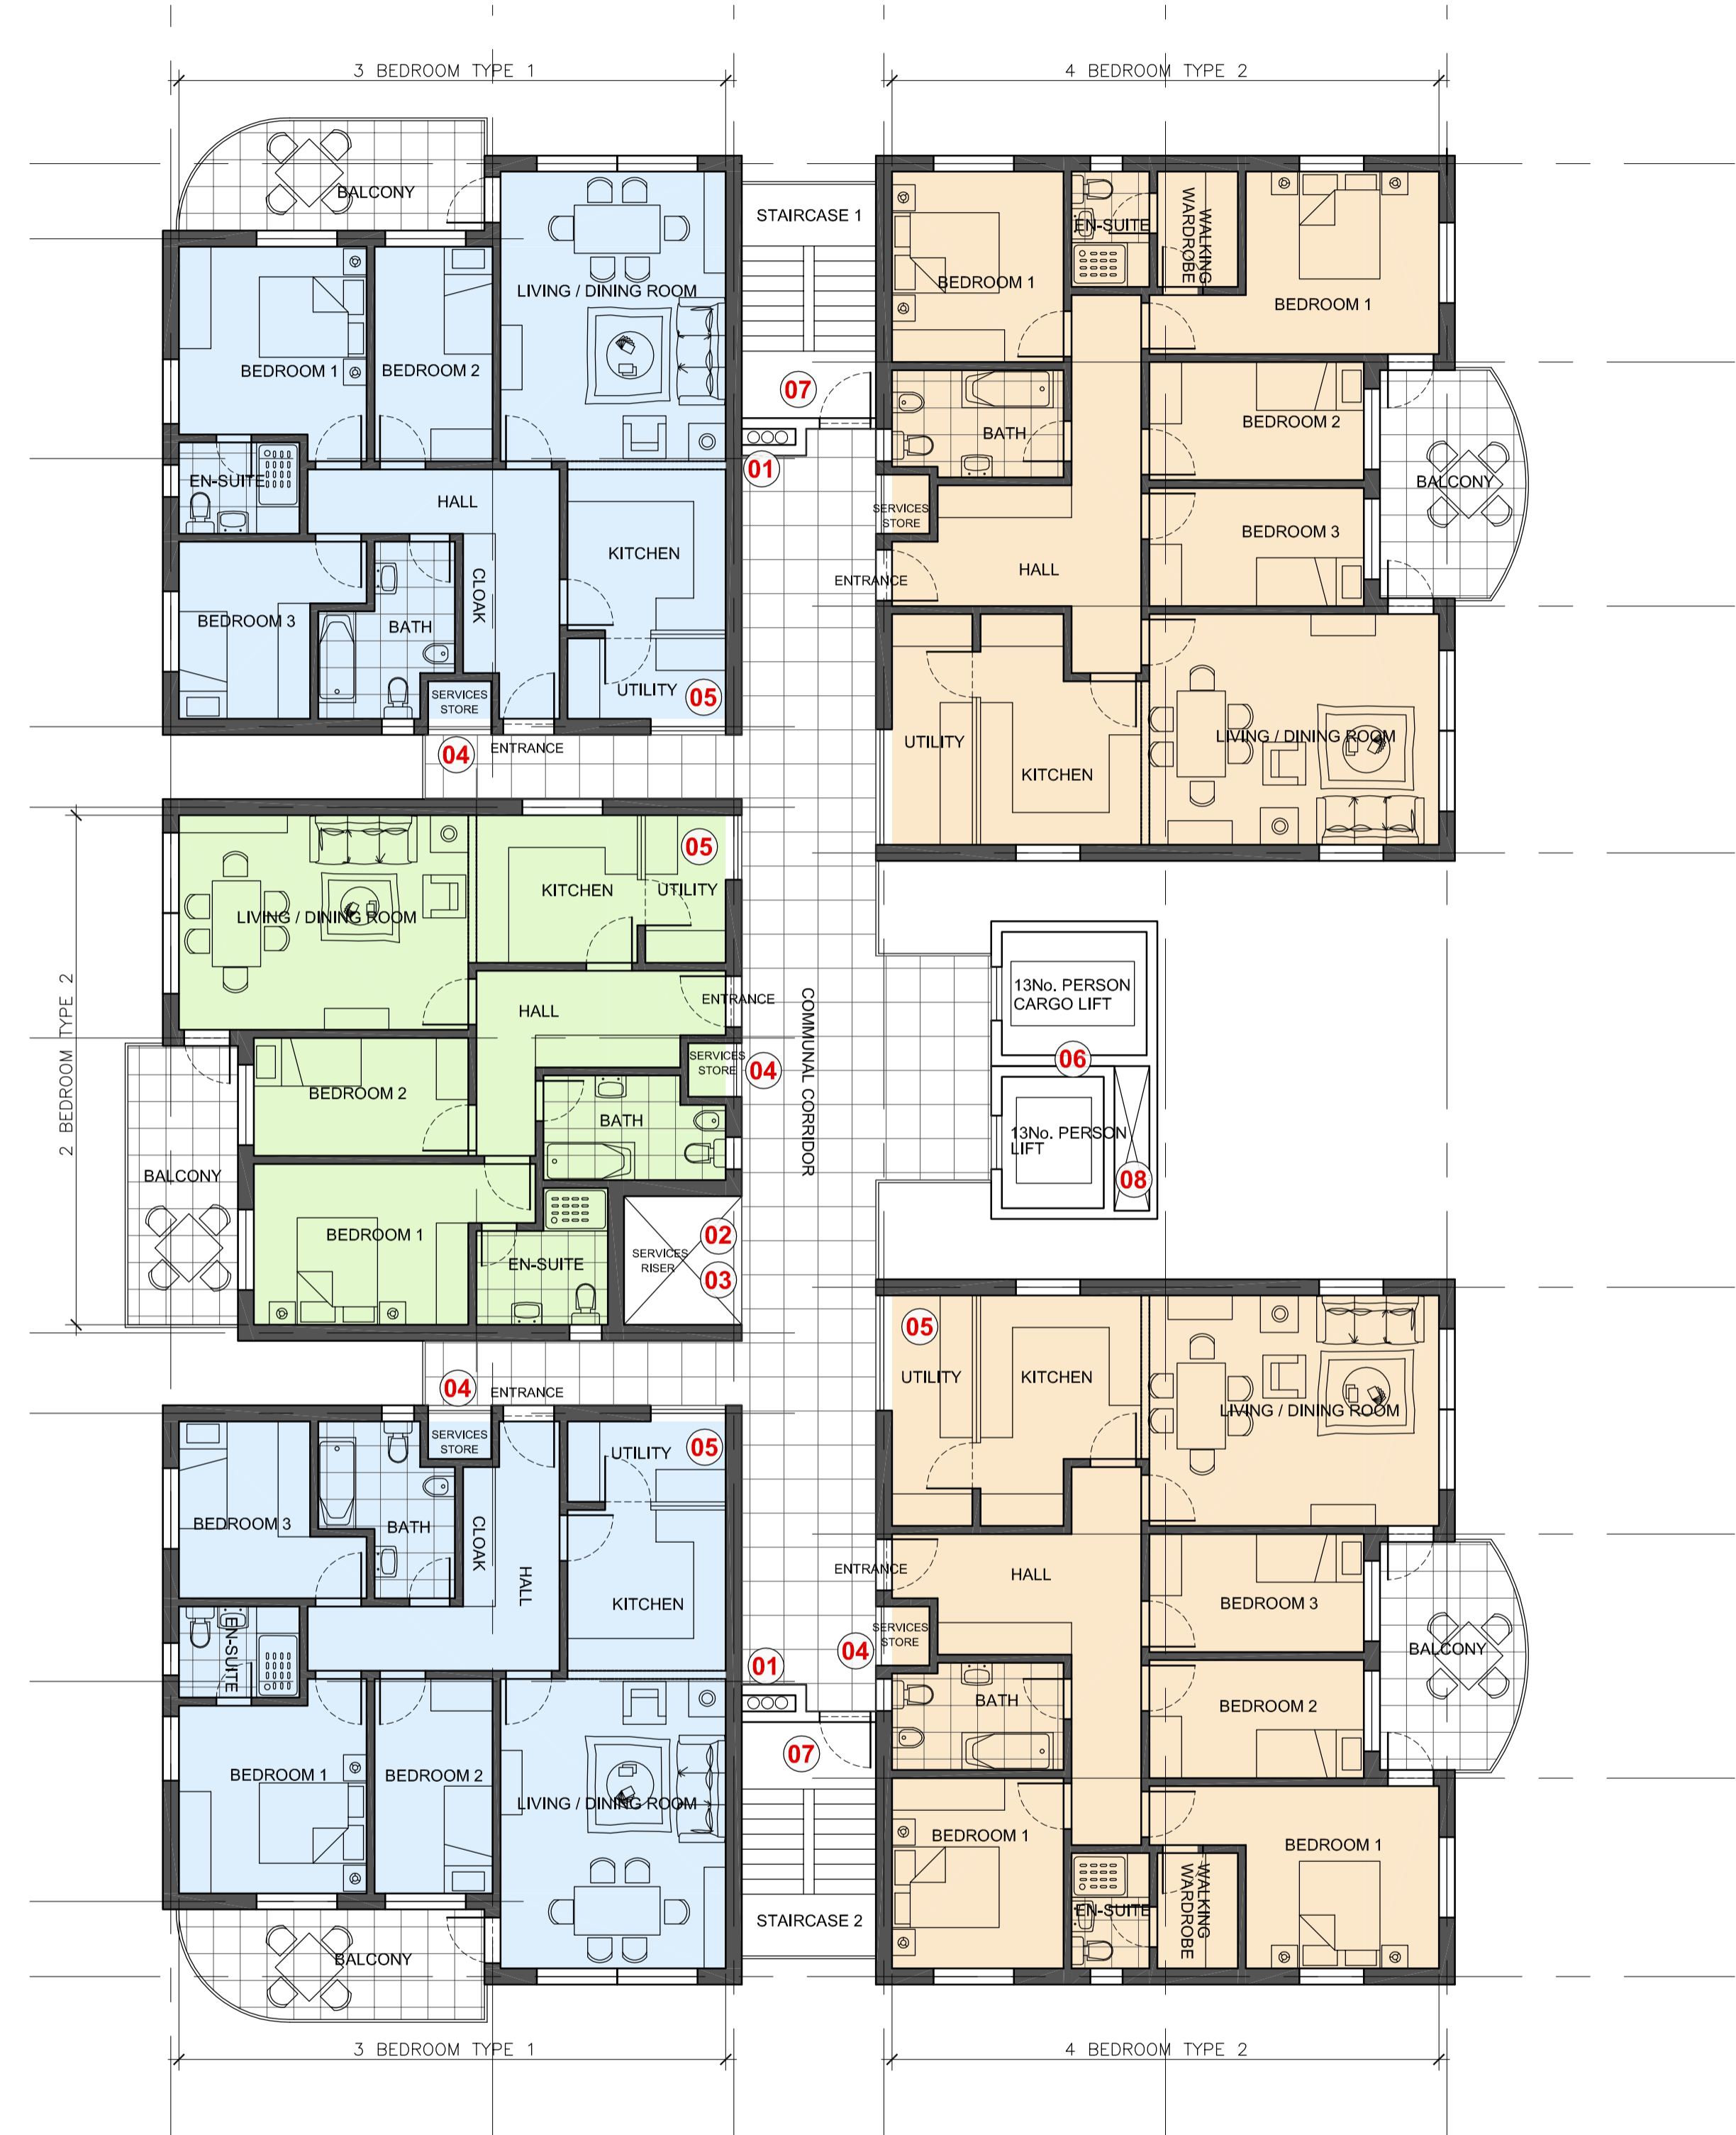


**BLOCK 2 & 3 - 5TH TO 13TH FLOOR LEVEL FLATS**  
 Scale 1/100

rev	date	amendments
X		

**PLANNING APPLICATION**

**WSRM architects**  
 1.2.20 EUROTOWERS  
 PO BOX 474  
 GIBRALTAR  
 Tel: (350) 200 74547  
 Fax: (350) 200 74583  
 Email: architects@wsrm.gi  
 Web: www.wsrmltd.gi

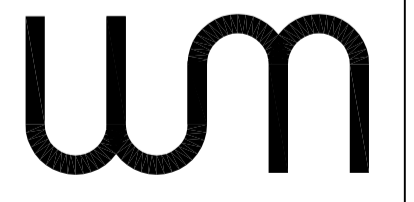


CLIENT  
**CAMOREN HOLDINGS LTD**

PROJECT  
**BOB PELIZA MEWS  
 RESIDENTIAL ESTATE**

DRAWING TITLE  
**GENERAL ARRANGEMENT  
 BLOCK 2 & 3 - 5TH TO 13TH  
 FLOOR LEVEL FLATS**

SCALE	JOB + DRG REF No.	REV
1:100@A1		
DATE	G579[3-203]	X
25.09.2015	GA-BLOCK 2-3 5TH TO 13TH FLR FLATS	

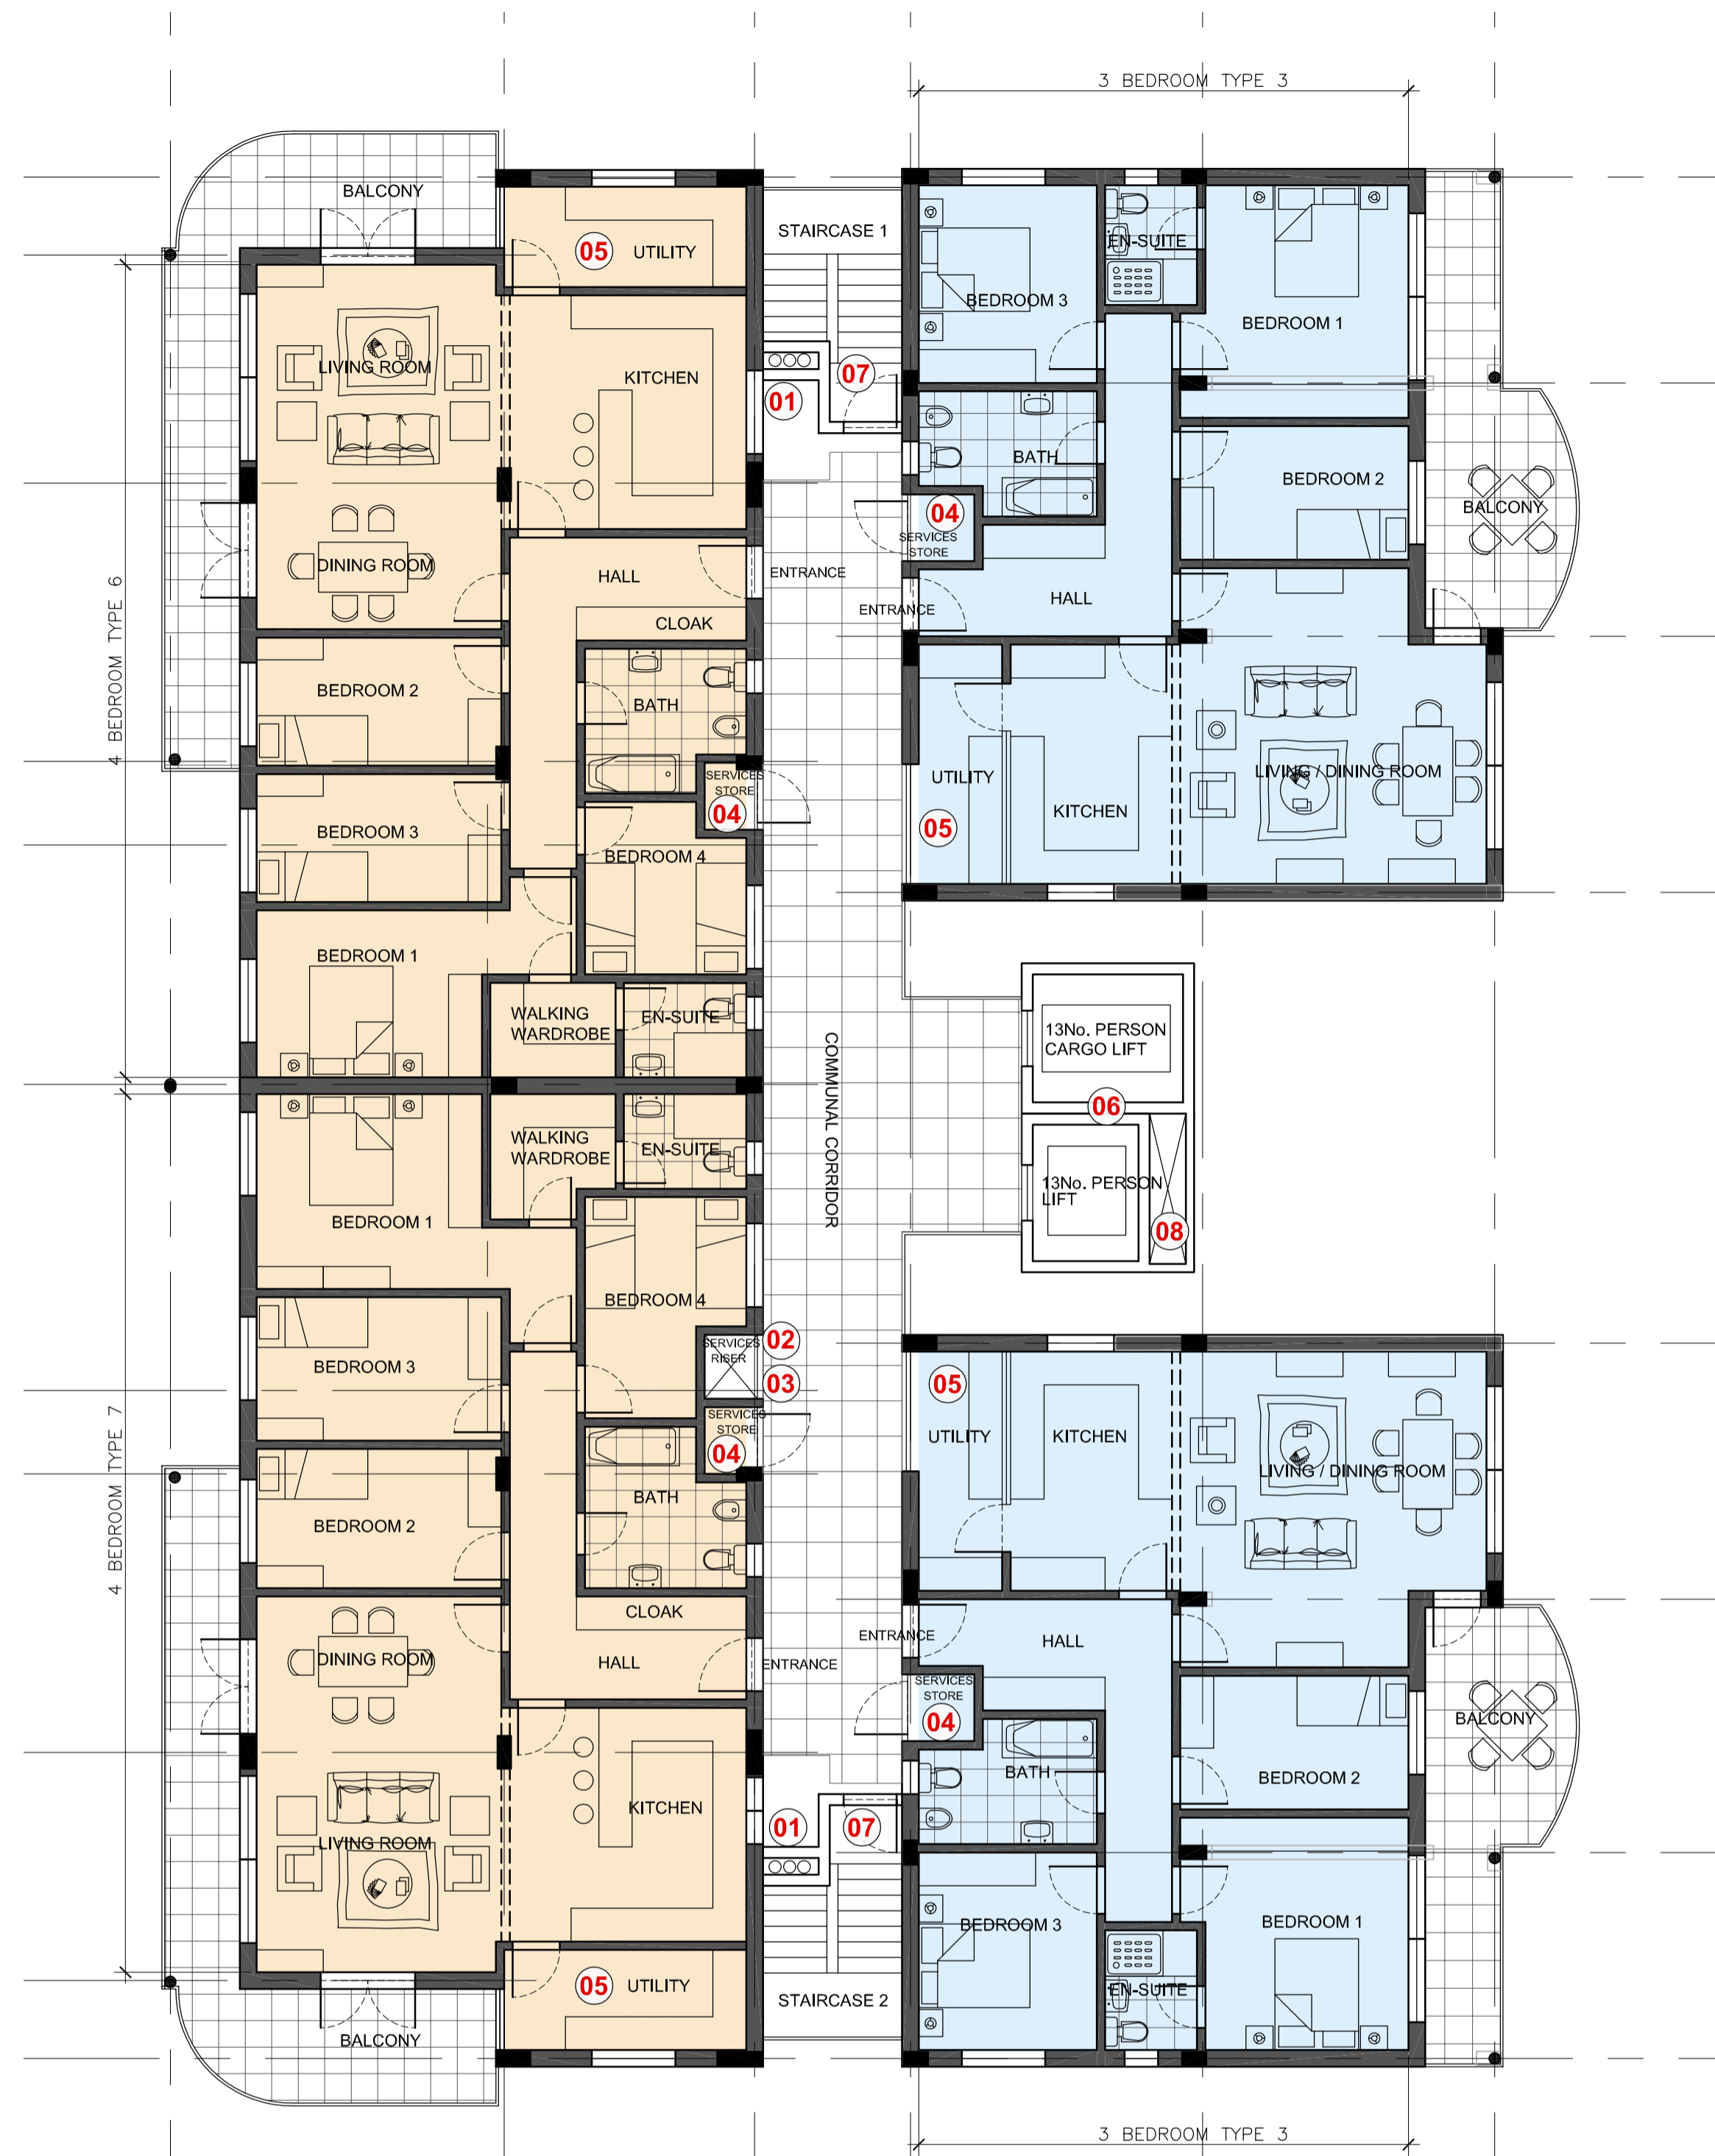

**BLOCK 2 & 3 - 14TH FLOOR LEVEL PENTHOUSE FLATS**  
Scale 1/100

**NOTES:**  
DO NOT SCALE OFF THIS DRAWING. CHECK DIMENSIONS ON SITE PRIOR TO COMMENCEMENT. THIS DRAWING IS THE COPYRIGHT OF WSRM ARCHITECTS LTD. AND MUST NOT BE COPIED OR REPRODUCED, IN PART OR IN WHOLE, WITHOUT PERMISSION OF WSRM ARCHITECTS LTD. TO BE READ IN CONJUNCTION WITH OTHER RELEVANT CONSULTANTS INFORMATION.

**PENTHOUSE FLOOR LEVEL FLATS LEGEND**

- 3 BEDROOM FLATS
- 4 BEDROOM FLATS

- 01** APPROX. 300 X 1000MM SERVICE DUCT FOR SPINKLER WET RISER
- 02** WATER SERVICES RISER APPROX. 1300X400MM
- 03** ELECTRICAL SERVICES RISER APPROX. 4M2
- 04** APARTMENT INTERNAL HEAT REJECTION UNIT STORE [VARIES IN AREA]
- 05** APARTMENT DHW CYLINDER [VARIES IN CAPACITY PER UNIT]
- 06** 2X LIFTS SHAFTS TO INCLUDE FIRE FIGHTING LIFT AND DEEP "CARGO" LIFT CONFIGURATION BASED ON MOVUEO'S PROPOSALS
- 07** PROTECTED STAIR SHAFT WITH FREE VENTILATION TO THE EXTERNAL WALL ACCESSING PODIUM LEVEL TO TOP PENTHOUSE LEVEL 14
- 08** VERTICAL SERVICE RISER

rev	date	amendments
X		

**PLANNING APPLICATION**

**WSRM architects**  
1.2.20 EUROTOWERS  
PO BOX 474  
GIBRALTAR

Tel: (350) 200 74547  
Fax: (350) 200 74583  
Email: architects@wsrm.gi  
Web: www.wsrmg.com

CLIENT  
**CAMOREN HOLDINGS LTD**

PROJECT  
**BOB PELIZA MEWS RESIDENTIAL ESTATE**

DRAWING TITLE  
**GENERAL ARRANGEMENT BLOCK 2 & 3 - 14TH FLOOR LEVEL PENTHOUSE FLATS**

SCALE	JOB + DRG REF No.	REV
1:100@A1	G579[3-204]	X
DATE	GA-BLOCK 2-3 14TH FLR FLATS	
25.09.2015		