

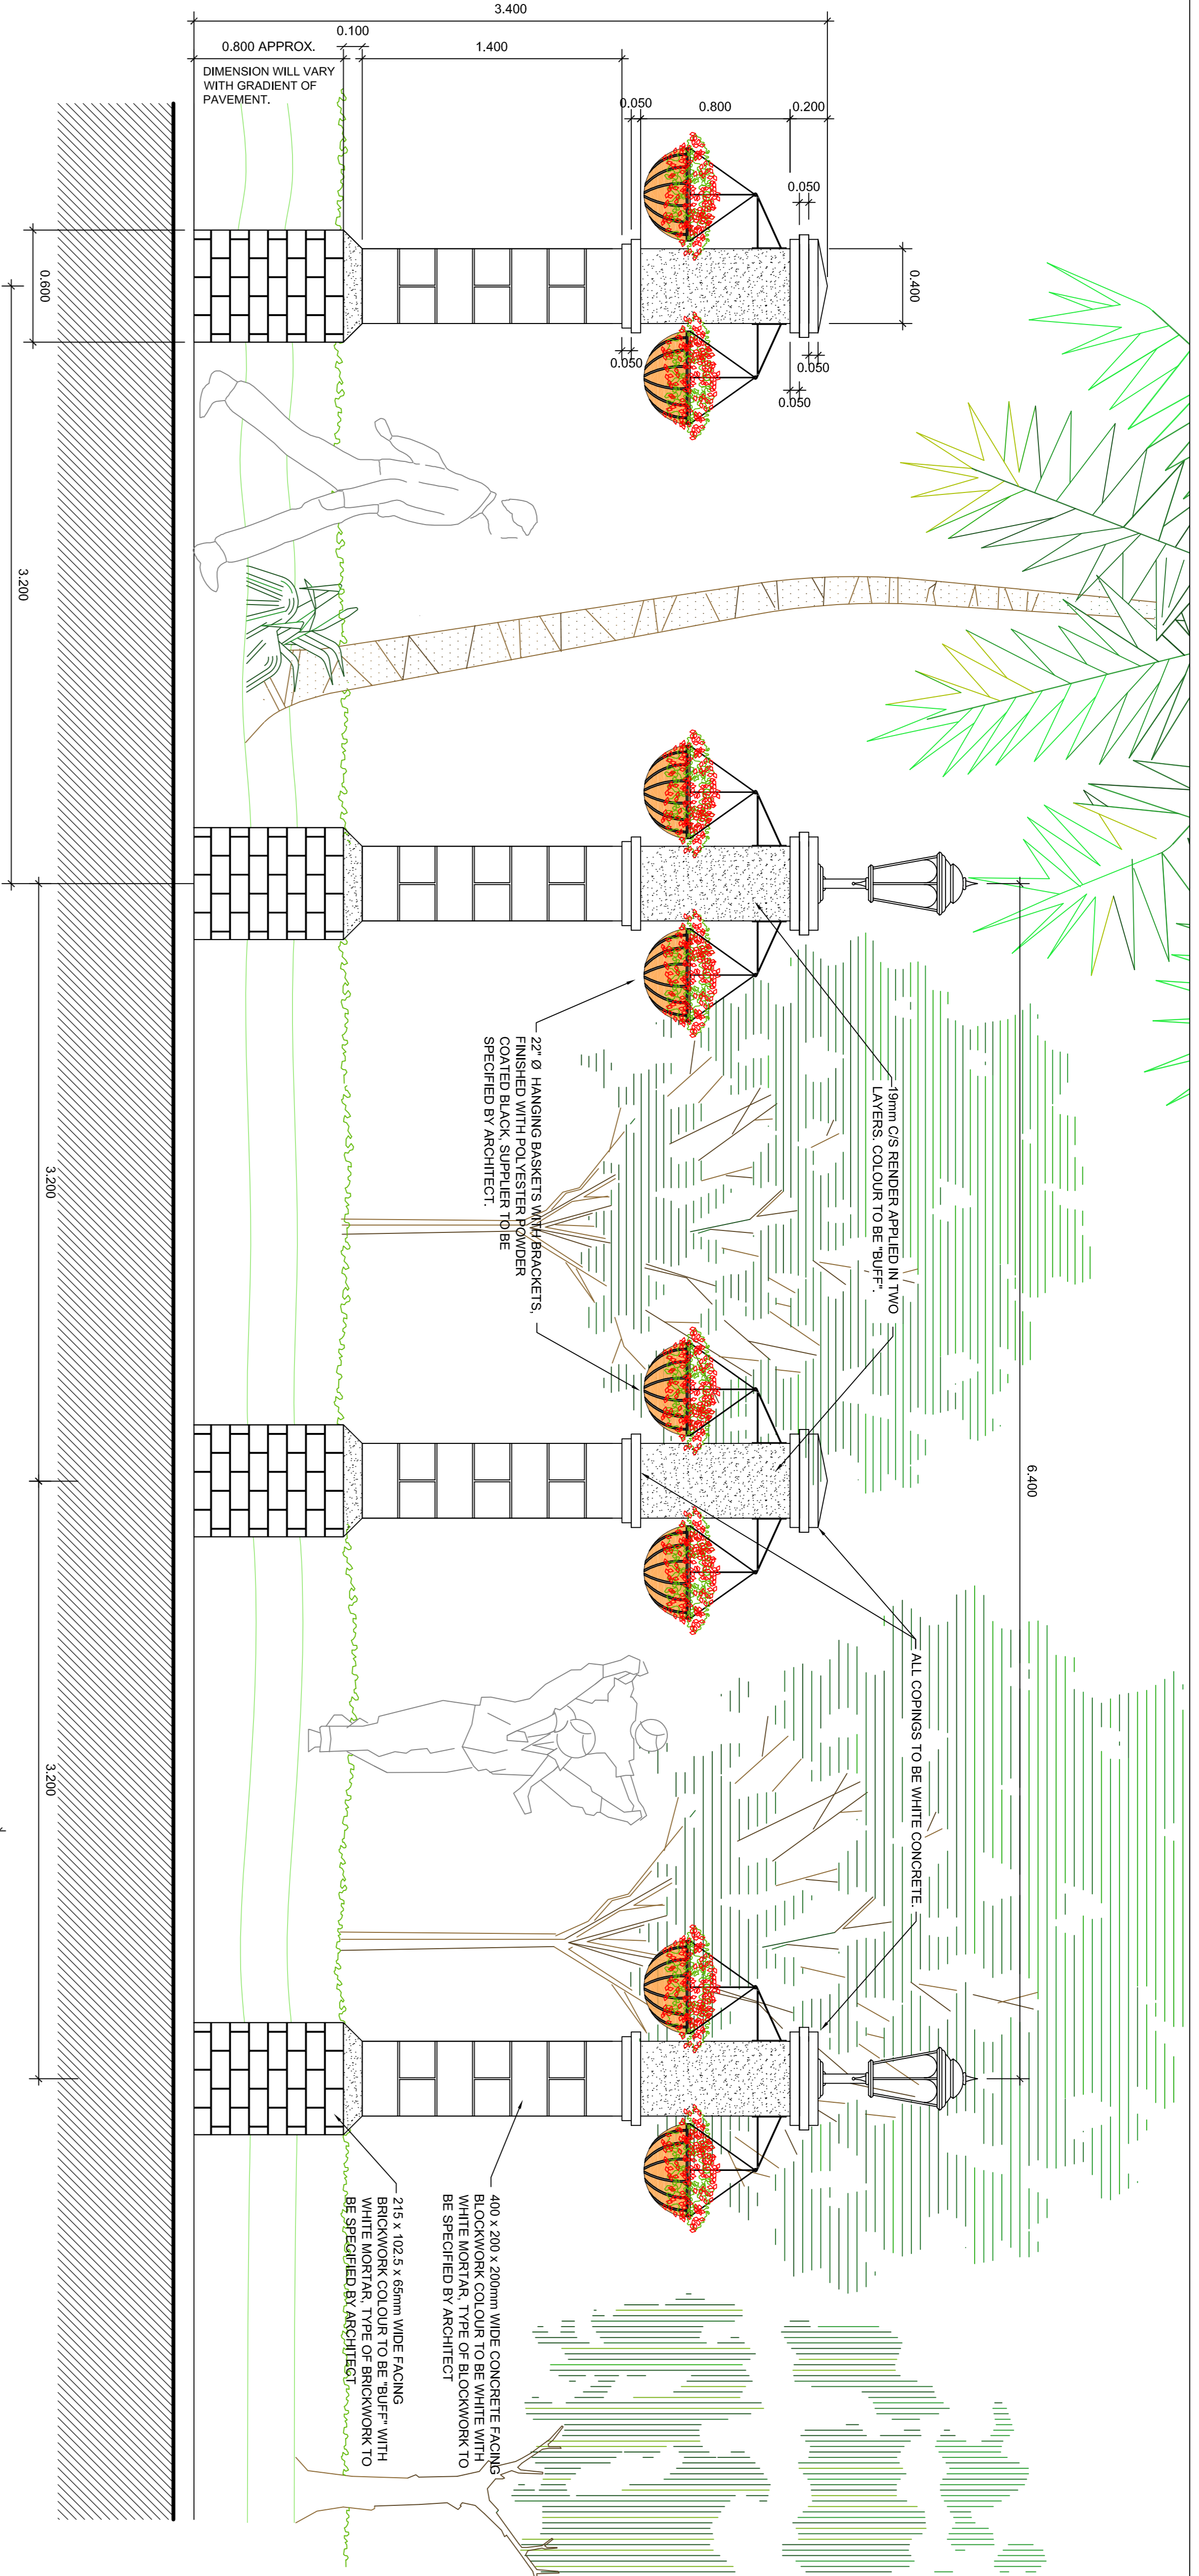


NOTES:

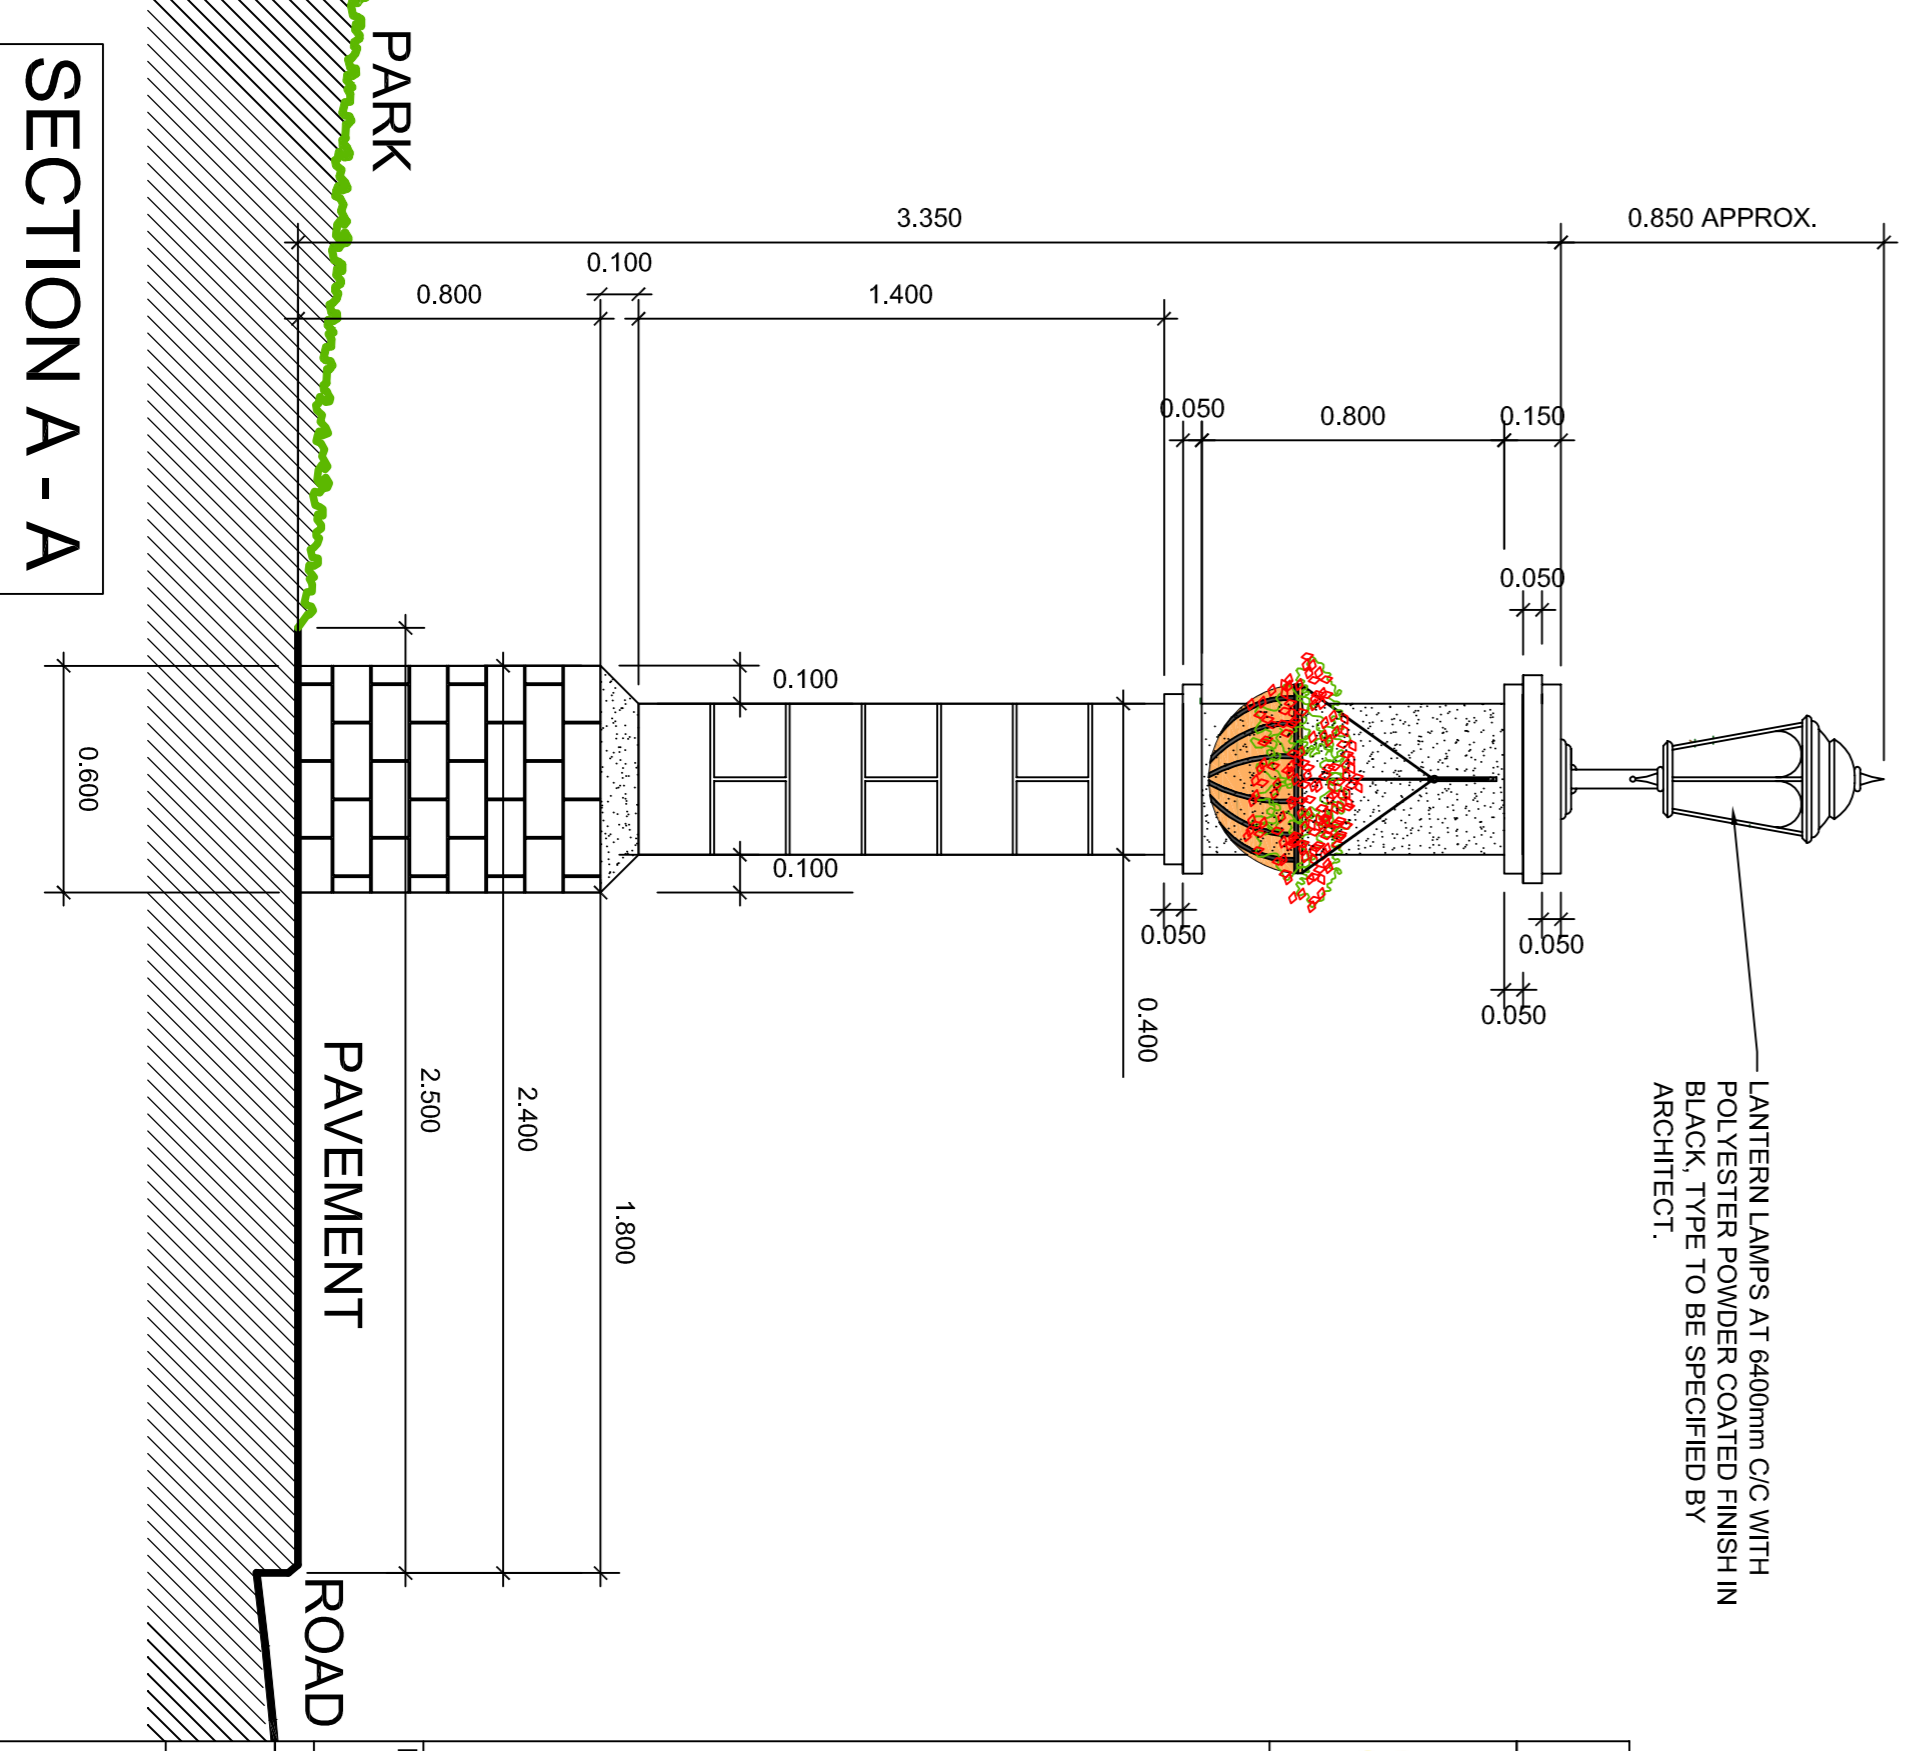

TYPICAL ELEVATION

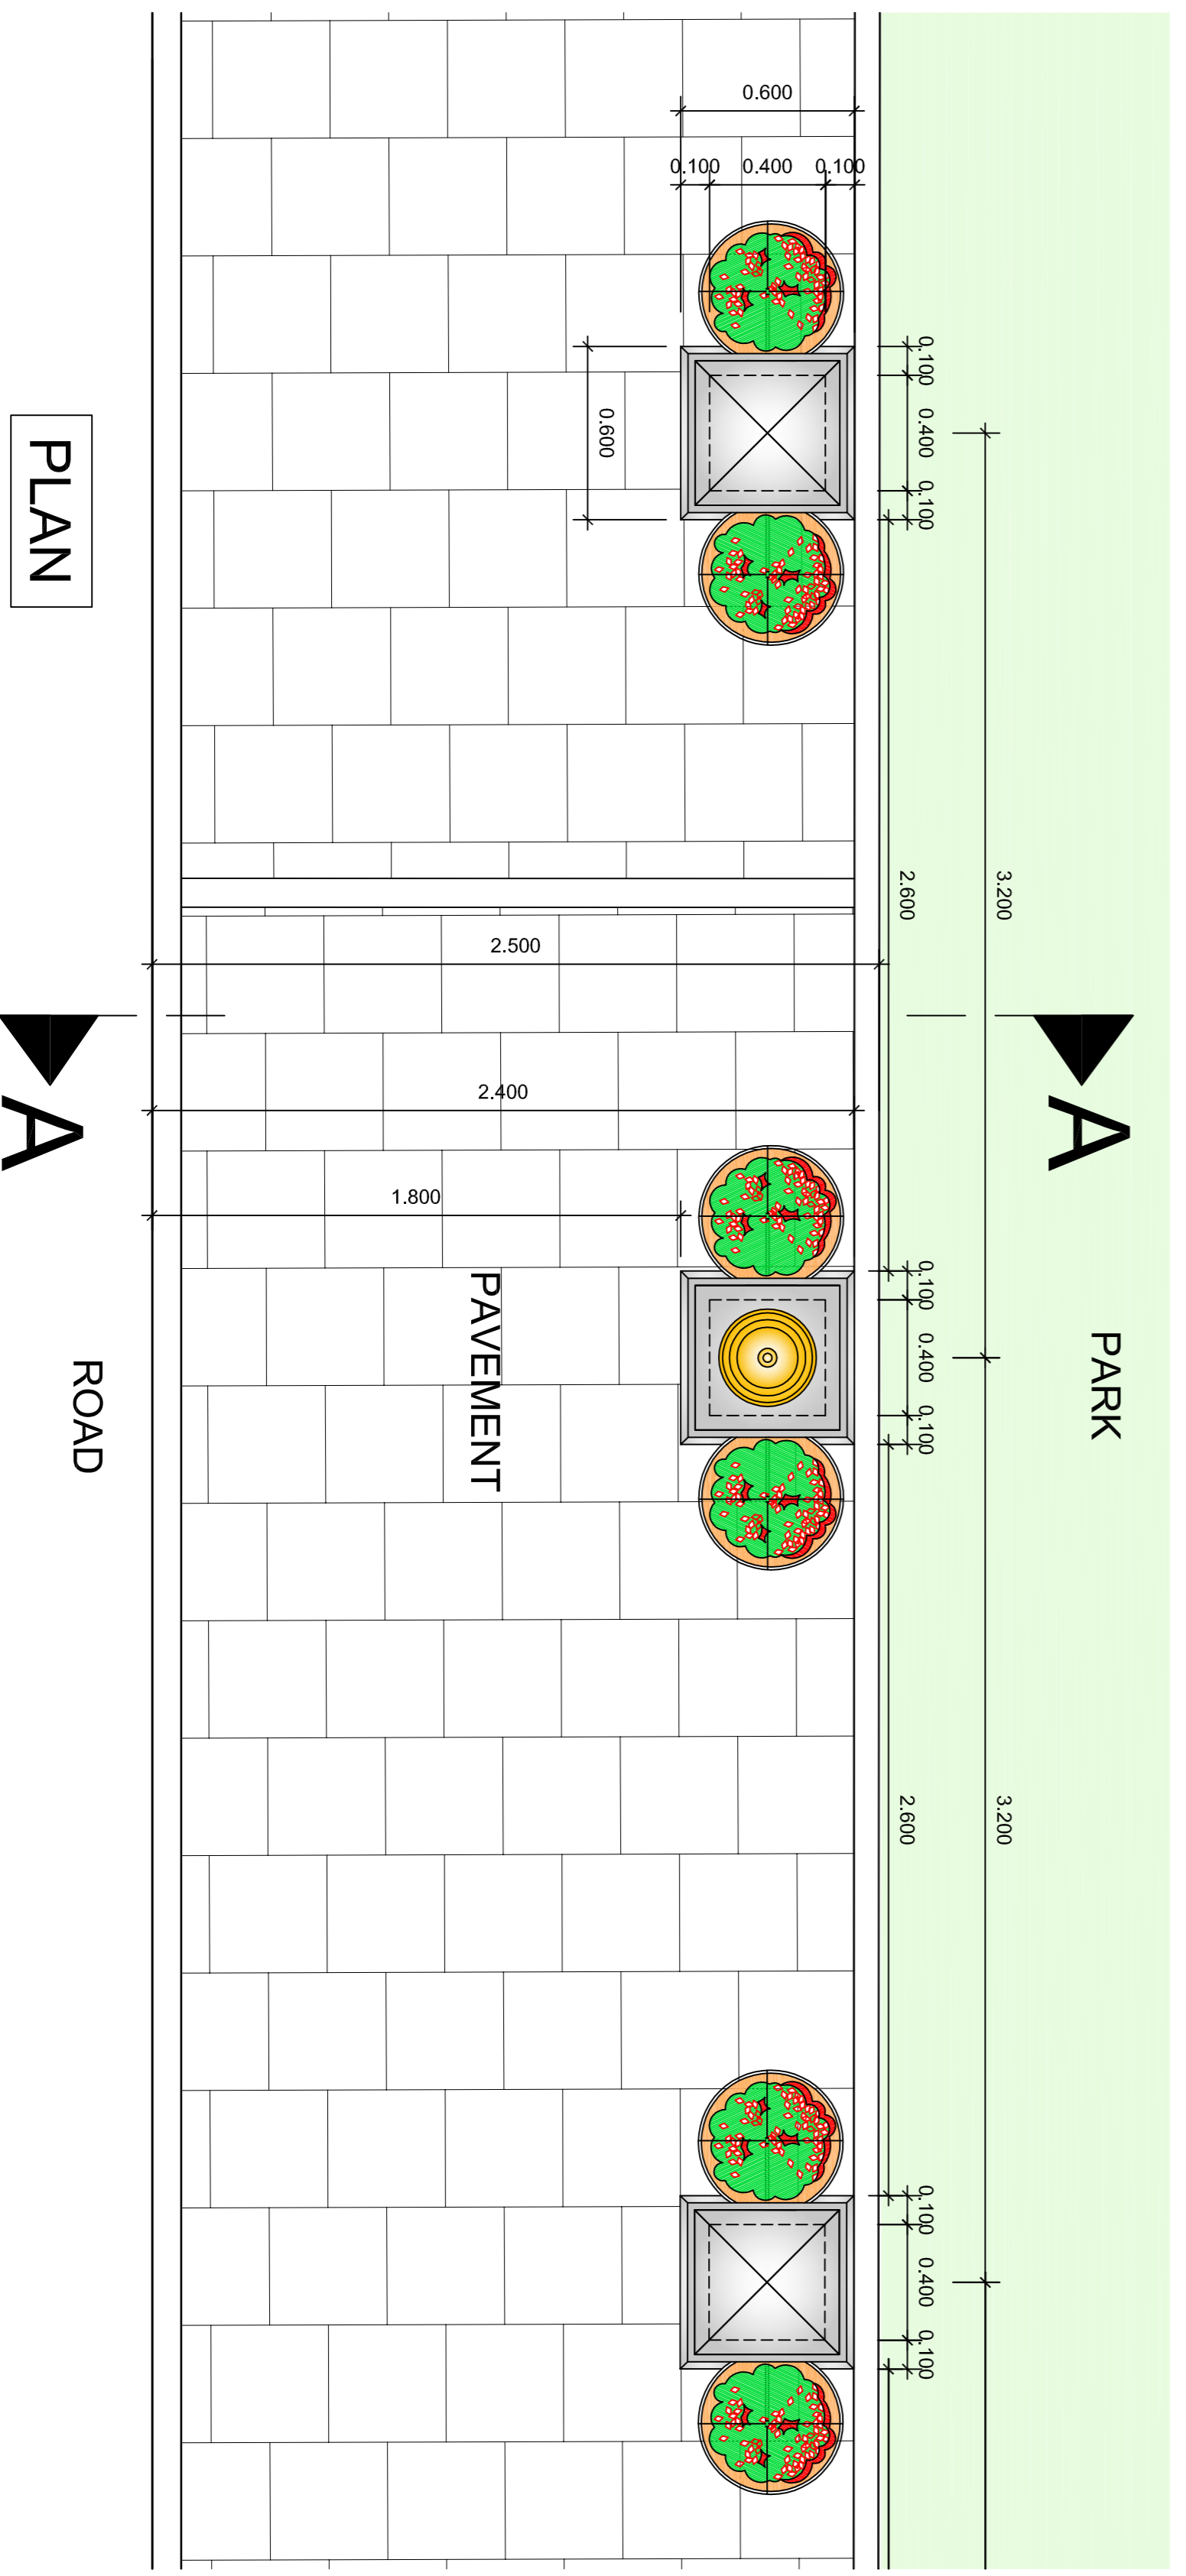

Rev.	Drawn	Chkd.	Date	Description

H.M. Government of Gibraltar
 Technical Services Department
 Joshua Hassan House
 Secretary's Lane
 Gibraltar

COMMONWEALTH
 CAR PARK.

Drawing Title
**PROPOSED PARK -
 MASONRY COLUMNS.**

Drawn	Checked	Date	Scale (at A1)
M. CELECHA	-	JULY 2012	1 : 50

Dwg. No. **61 / 305** Rev. -