


GENERAL ARRANGEMENT PLAN - LEVEL 00 (ground) - scale 1:200
BLOCK ONE

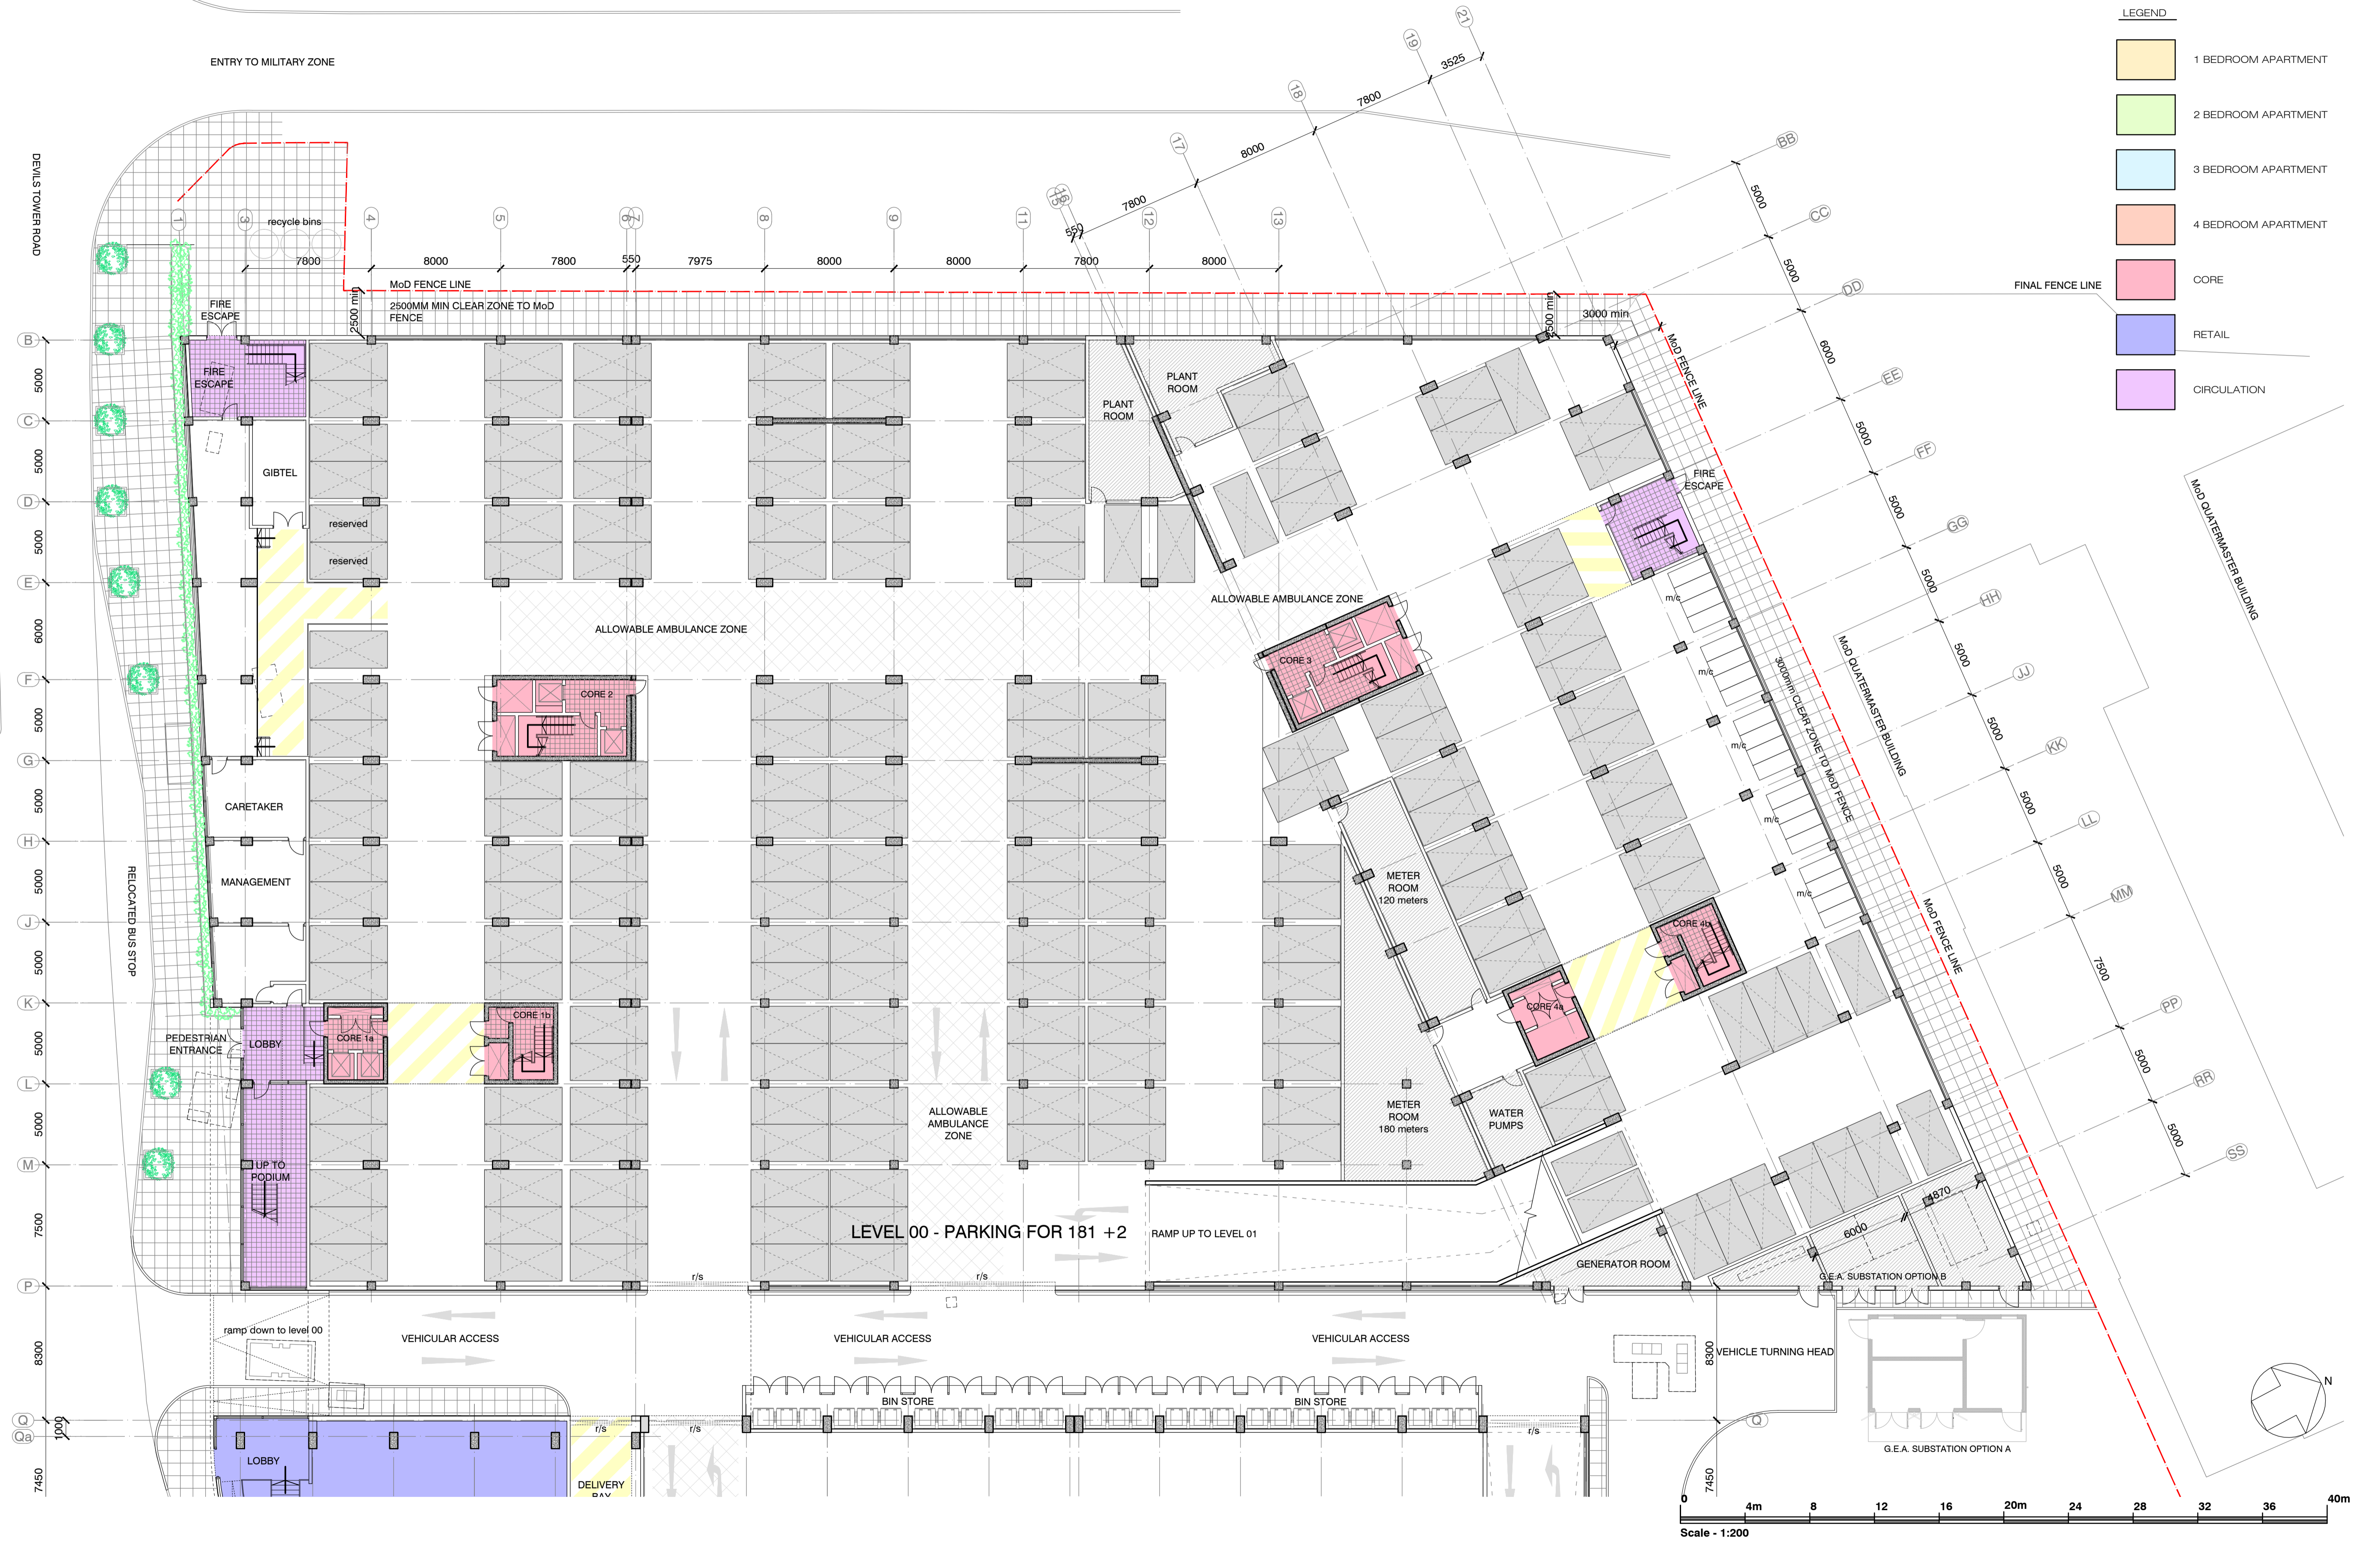

GoG AERIAL FARM - housing scheme