

**EXISTING PLAN**


Scale 1:100



ARTISTIC IMPRESSION



ARTISTIC IMPRESSION

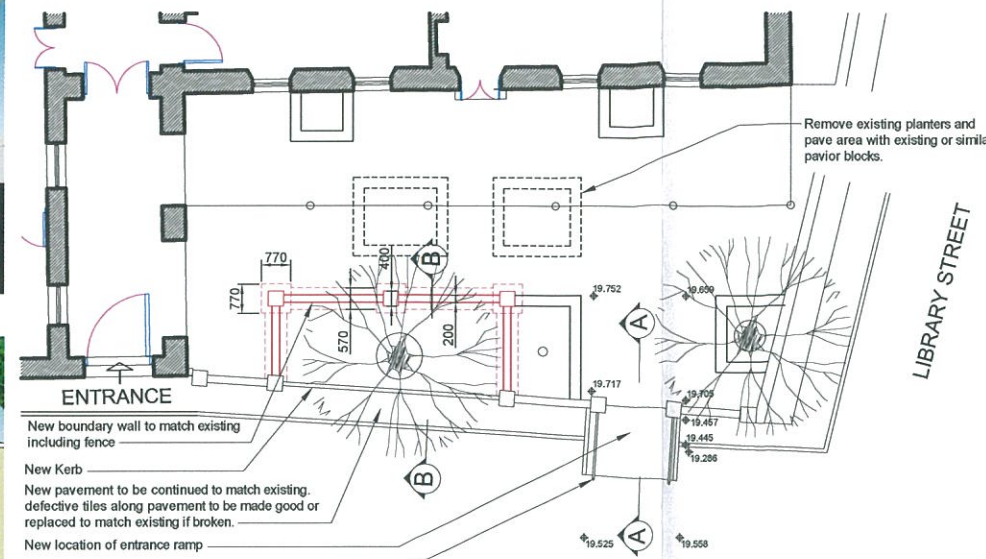


**PROPOSED PLAN**

Scale 1:100

NOTES:  
ALL DIMENSIONS MUST BE CHECKED ON SITE AND NOT SCALED FROM THIS DRAWING.




EXISTING PHOTO

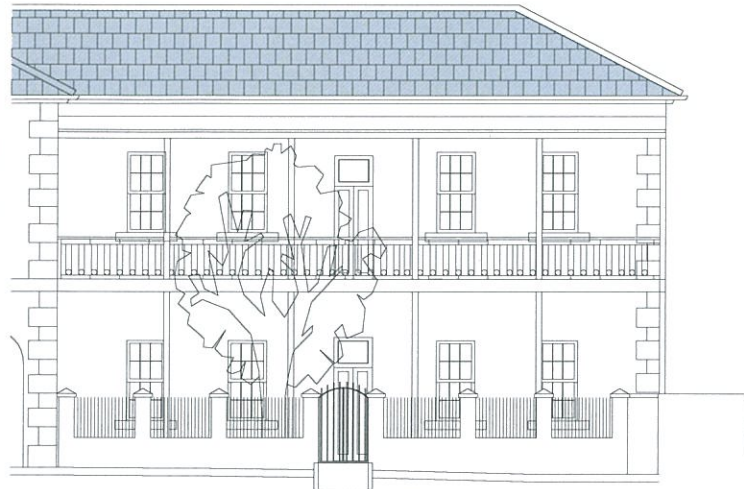

**EXISTING ELEVATION**

Scale 1:100

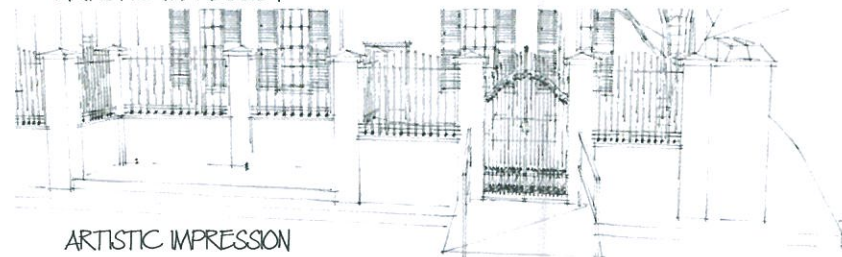

ARTISTIC IMPRESSION



ARTISTIC IMPRESSION




**PROPOSED ELEVATION**

Scale 1:100

TOWN PLANNING AND BUILDING CONTROL

12 JUN 2014

RECEIVED

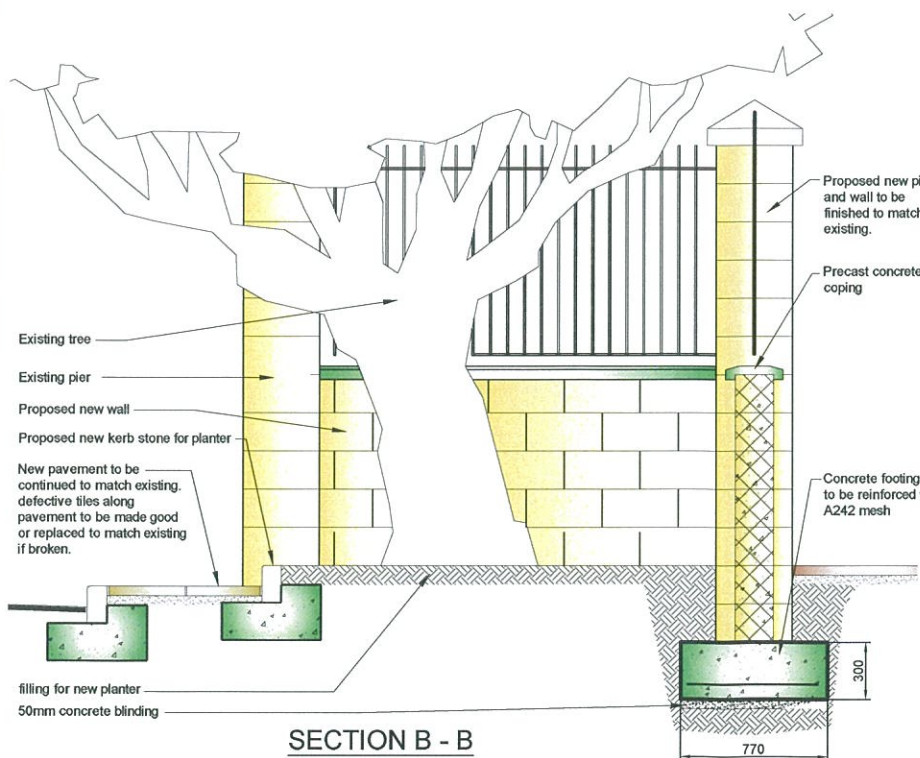

**SECTION B - B**


Scale 1:20



ARTISTIC IMPRESSION



ARTISTIC IMPRESSION

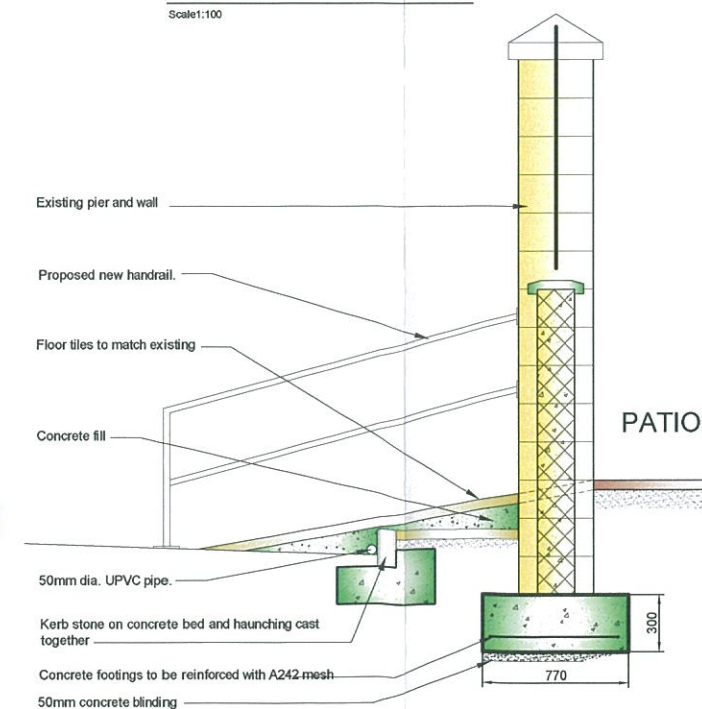

**SECTION A - A**

Scale 1:20

H.M. Government of Gibraltar  
Technical Services Department  
Joshua Hassan House  
Secretary's Lane  
Gibraltar


Job Title  
**Proposed new boundary wall and entrance ramp at DLSS**

Drawing Title  
**EXISTING AND PROPOSED PLANS, SECTIONS, ELEVATIONS & IMPRESSIONS**

Drawn I. Manasco	Checked -
Date 29.5.2014	Scale (at A1) As Shown

Drg. No. <b>3/723</b>	Rev. -
--------------------------	-----------

NOTES:  
ALL DIMENSIONS MUST BE CHECKED ON SITE  
AND NOT SCALED FROM THIS DRAWING.

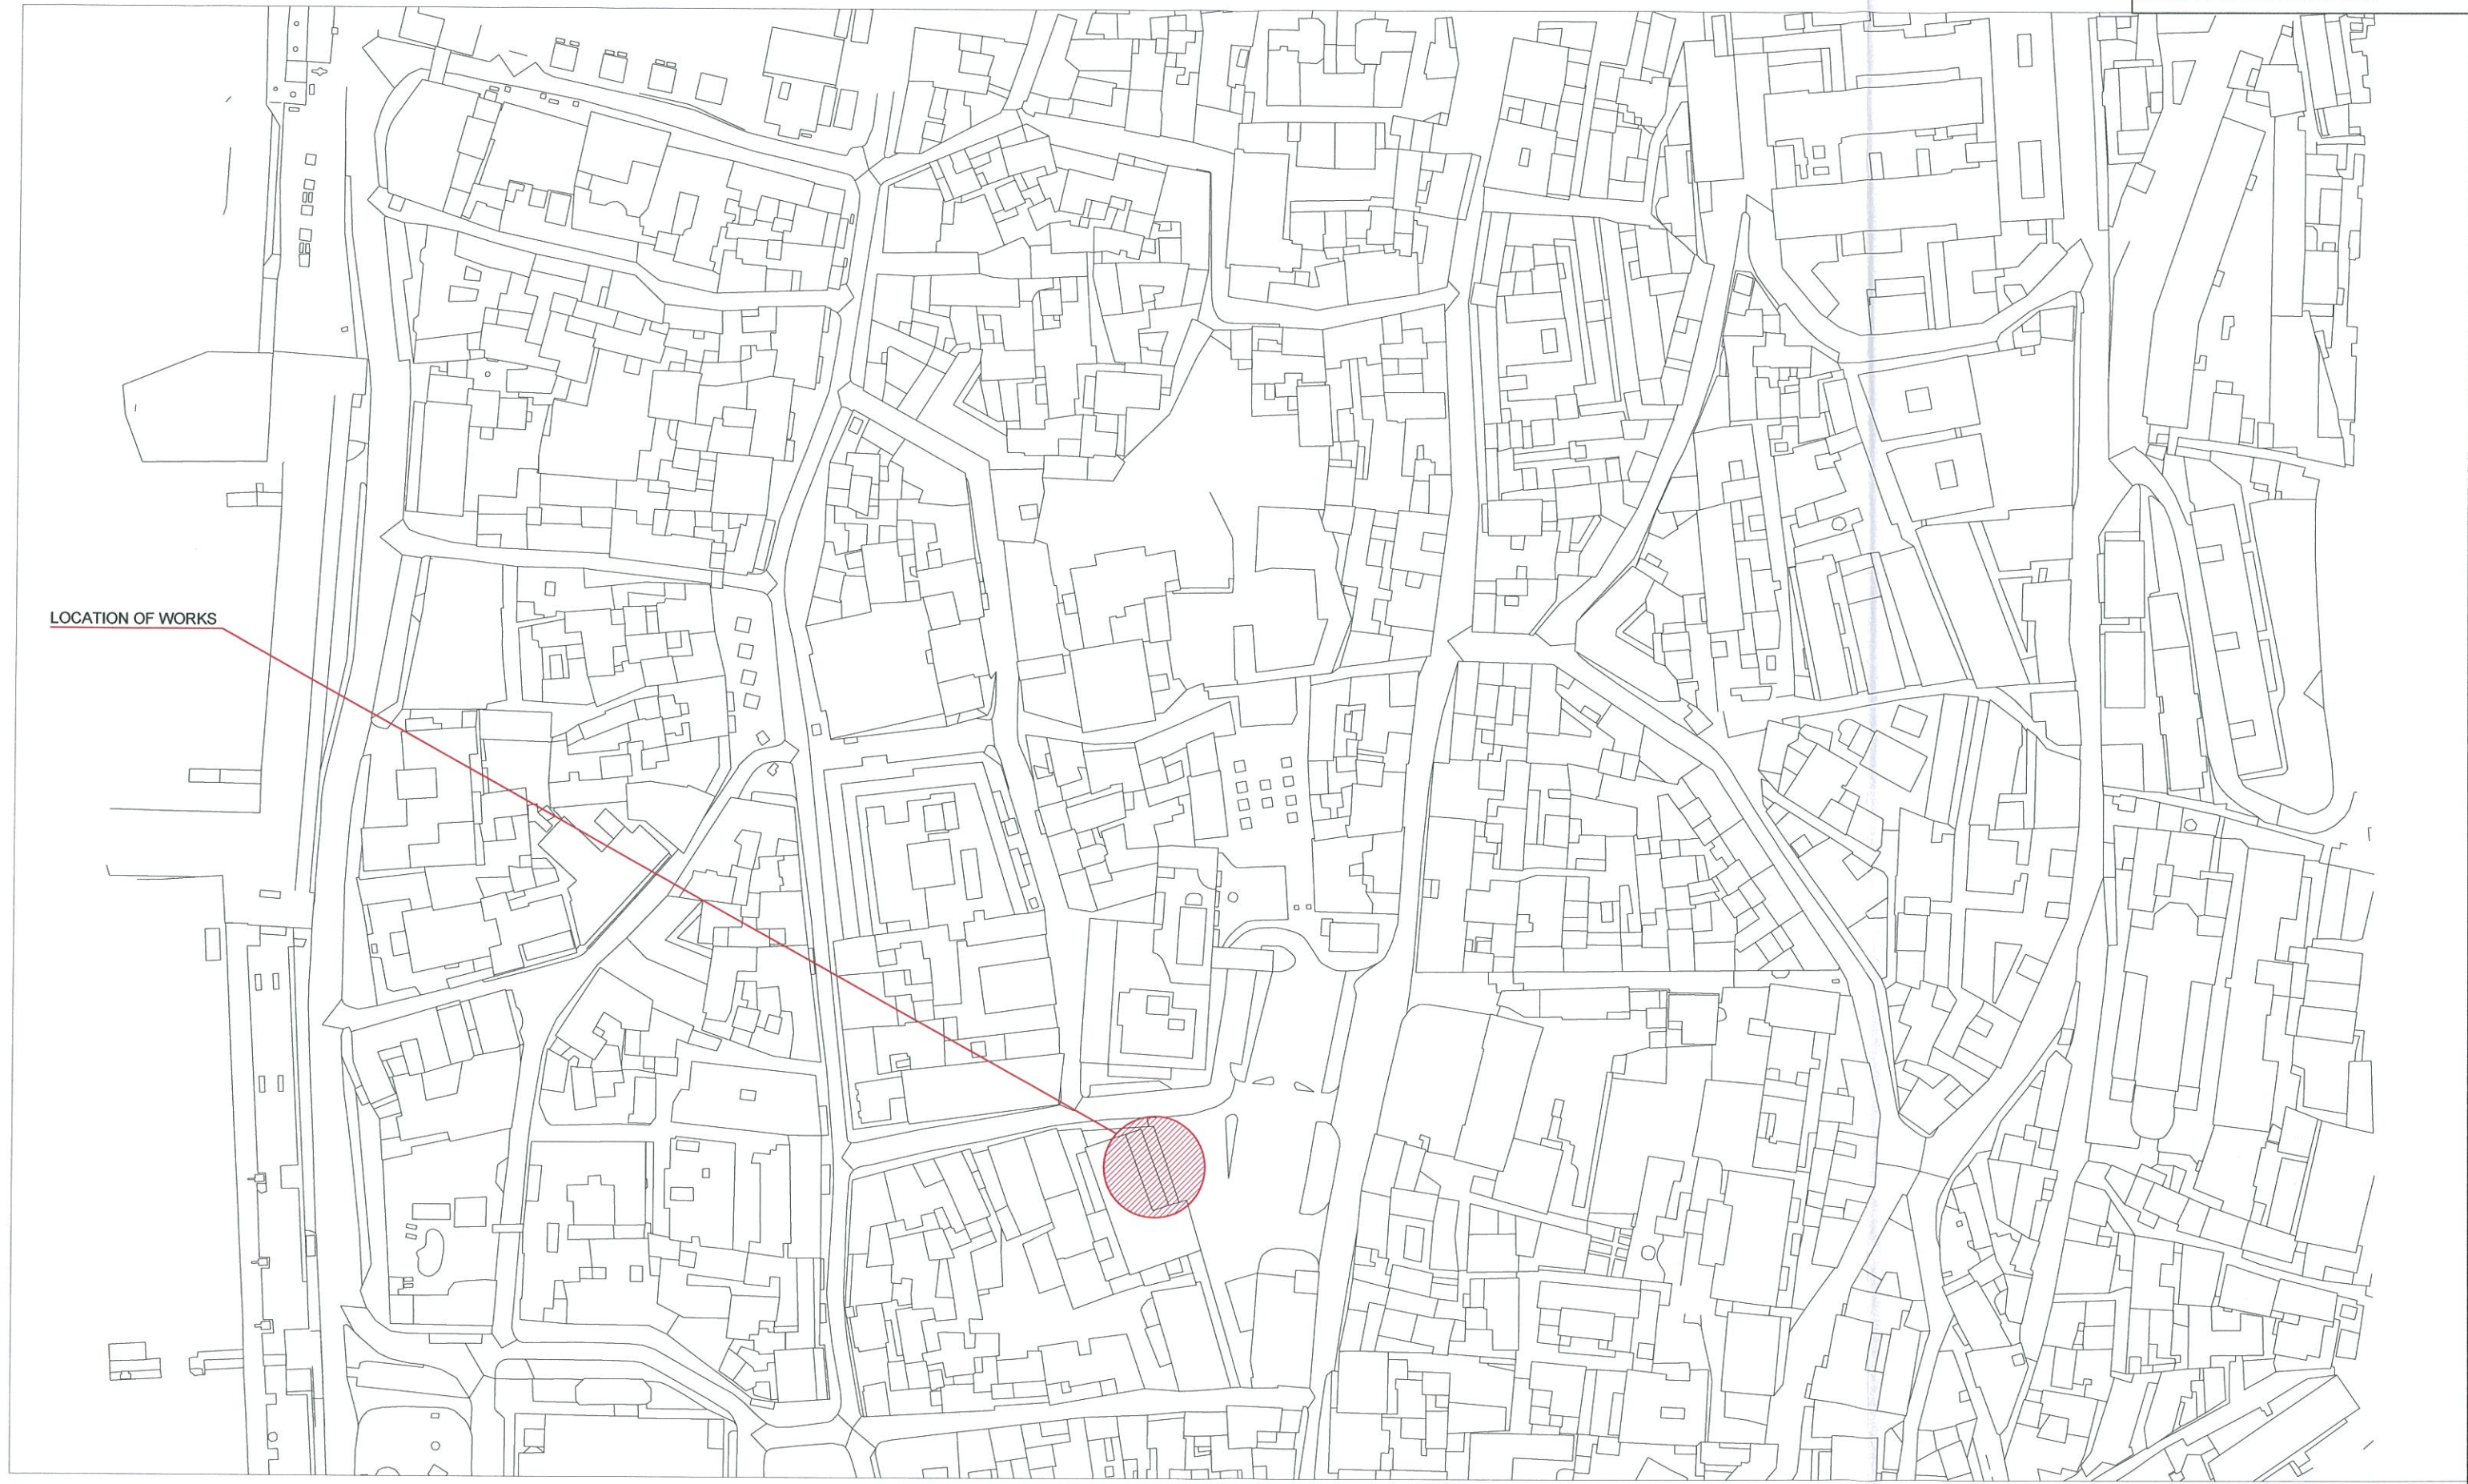

LOCATION OF WORKS



**Government of Gibraltar**  
Technical Services Department  
Joshua Hassan House  
Secretary's Lane  
Gibraltar

NOTES:  
ALL DIMENSIONS MUST BE CHECKED ON SITE AND NOT  
SCALED FROM THIS DRAWING.

Job Title **Proposed new boundary wall  
and entrance ramp at DLSS**  
Drawing Title **LOCATION PLAN**

Scale (at A3)  
1:1250  
Drawn IM  
Checked -  
Date 3/6/2014

Rev: \_\_\_\_\_  
Drawn: \_\_\_\_\_  
Chkd: \_\_\_\_\_  
Date: \_\_\_\_\_  
Drg. No. \_\_\_\_\_

Rev. \_\_\_\_\_