



NOTES :
 Do not scale drawings unless by agreement with WSRM. Use figured dimensions only. Dimensions to be checked on site prior to the commencement of any works. Drawing to be read in conjunction with other relevant consultant information.
 This drawing is the copyright of WSRM Ltd., and must not be copied or reproduced in part, or in whole, without the express permission of WSRM Ltd.

| rev | date | amendments |
|-----|------|------------|
| | | |

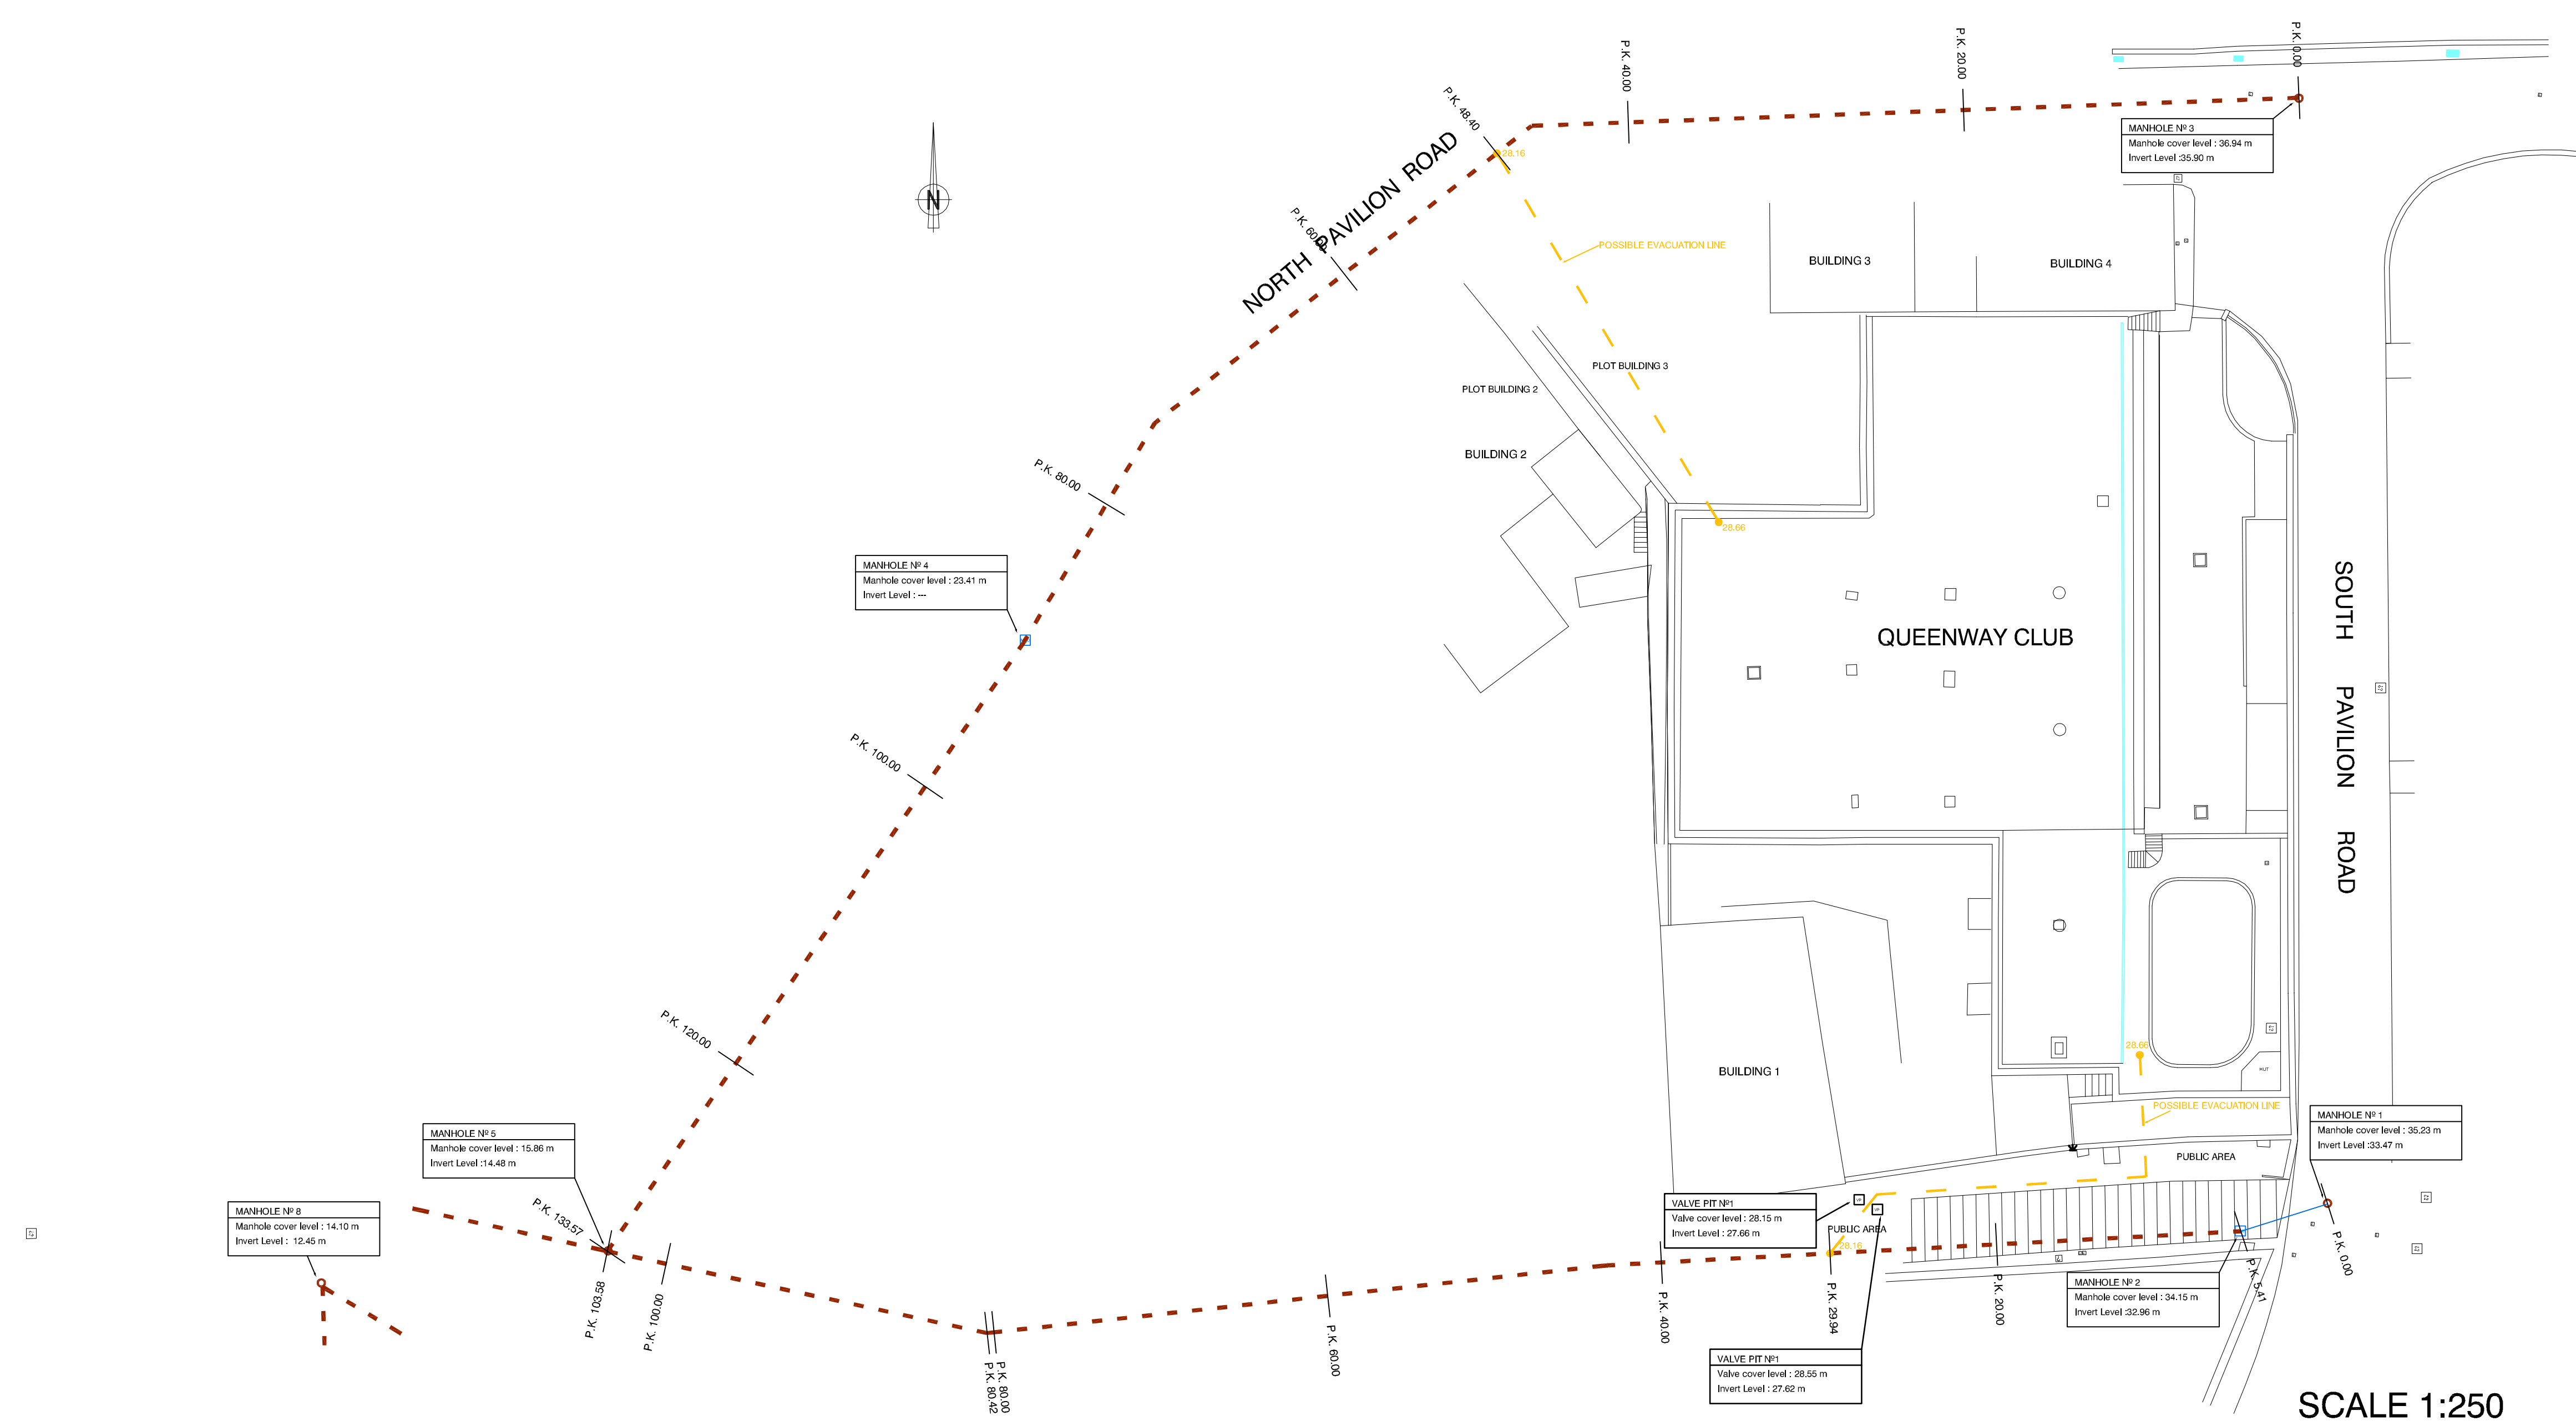

WSRM architects
 1.2.20 EUROTOWERS
 PO BOX 474
 GIBRALTAR
 Tel: (350) 200 74547
 Fax: (350) 200 74563
 Email: architects@wsrm.gi
 Web: www.wsrmltd.com

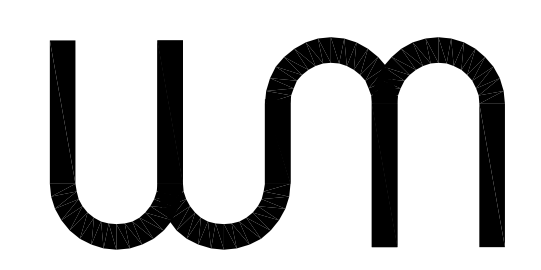

CLIENT TECHNICAL SERVICES DEPARTMENT
 GOVERNMENT OF GIBRALTAR

PROJECT
 TANKS SOUTH PAVILLION
 QUEENSWAY CLUB
 GIBRALTAR.

ARCHITECT:
 Benjamin Benzecry

DRAWING TITLE
 LONGITUDINAL

DRG No. 3 OF 3
AMENDMENT

SCALE AS DRWG
DATE DECEMBER/2.010
JOB No. 090_10
G.G.E. Engineering Consultants Ltd.

DO NOT SCALE DIMENSIONS
 © Copyright

THIS DRAWING IS COPYRIGHT AND MUST NOT BE USED WITHOUT PRIOR WRITTEN CONSENT FROM WSRM ARCHITECTS. THIS DRAWING IS PROPERTY OF WSRM ARCHITECTS LTD.