


CAR PARK ENTRANCE [PART PLAN]
SCALE 1:50

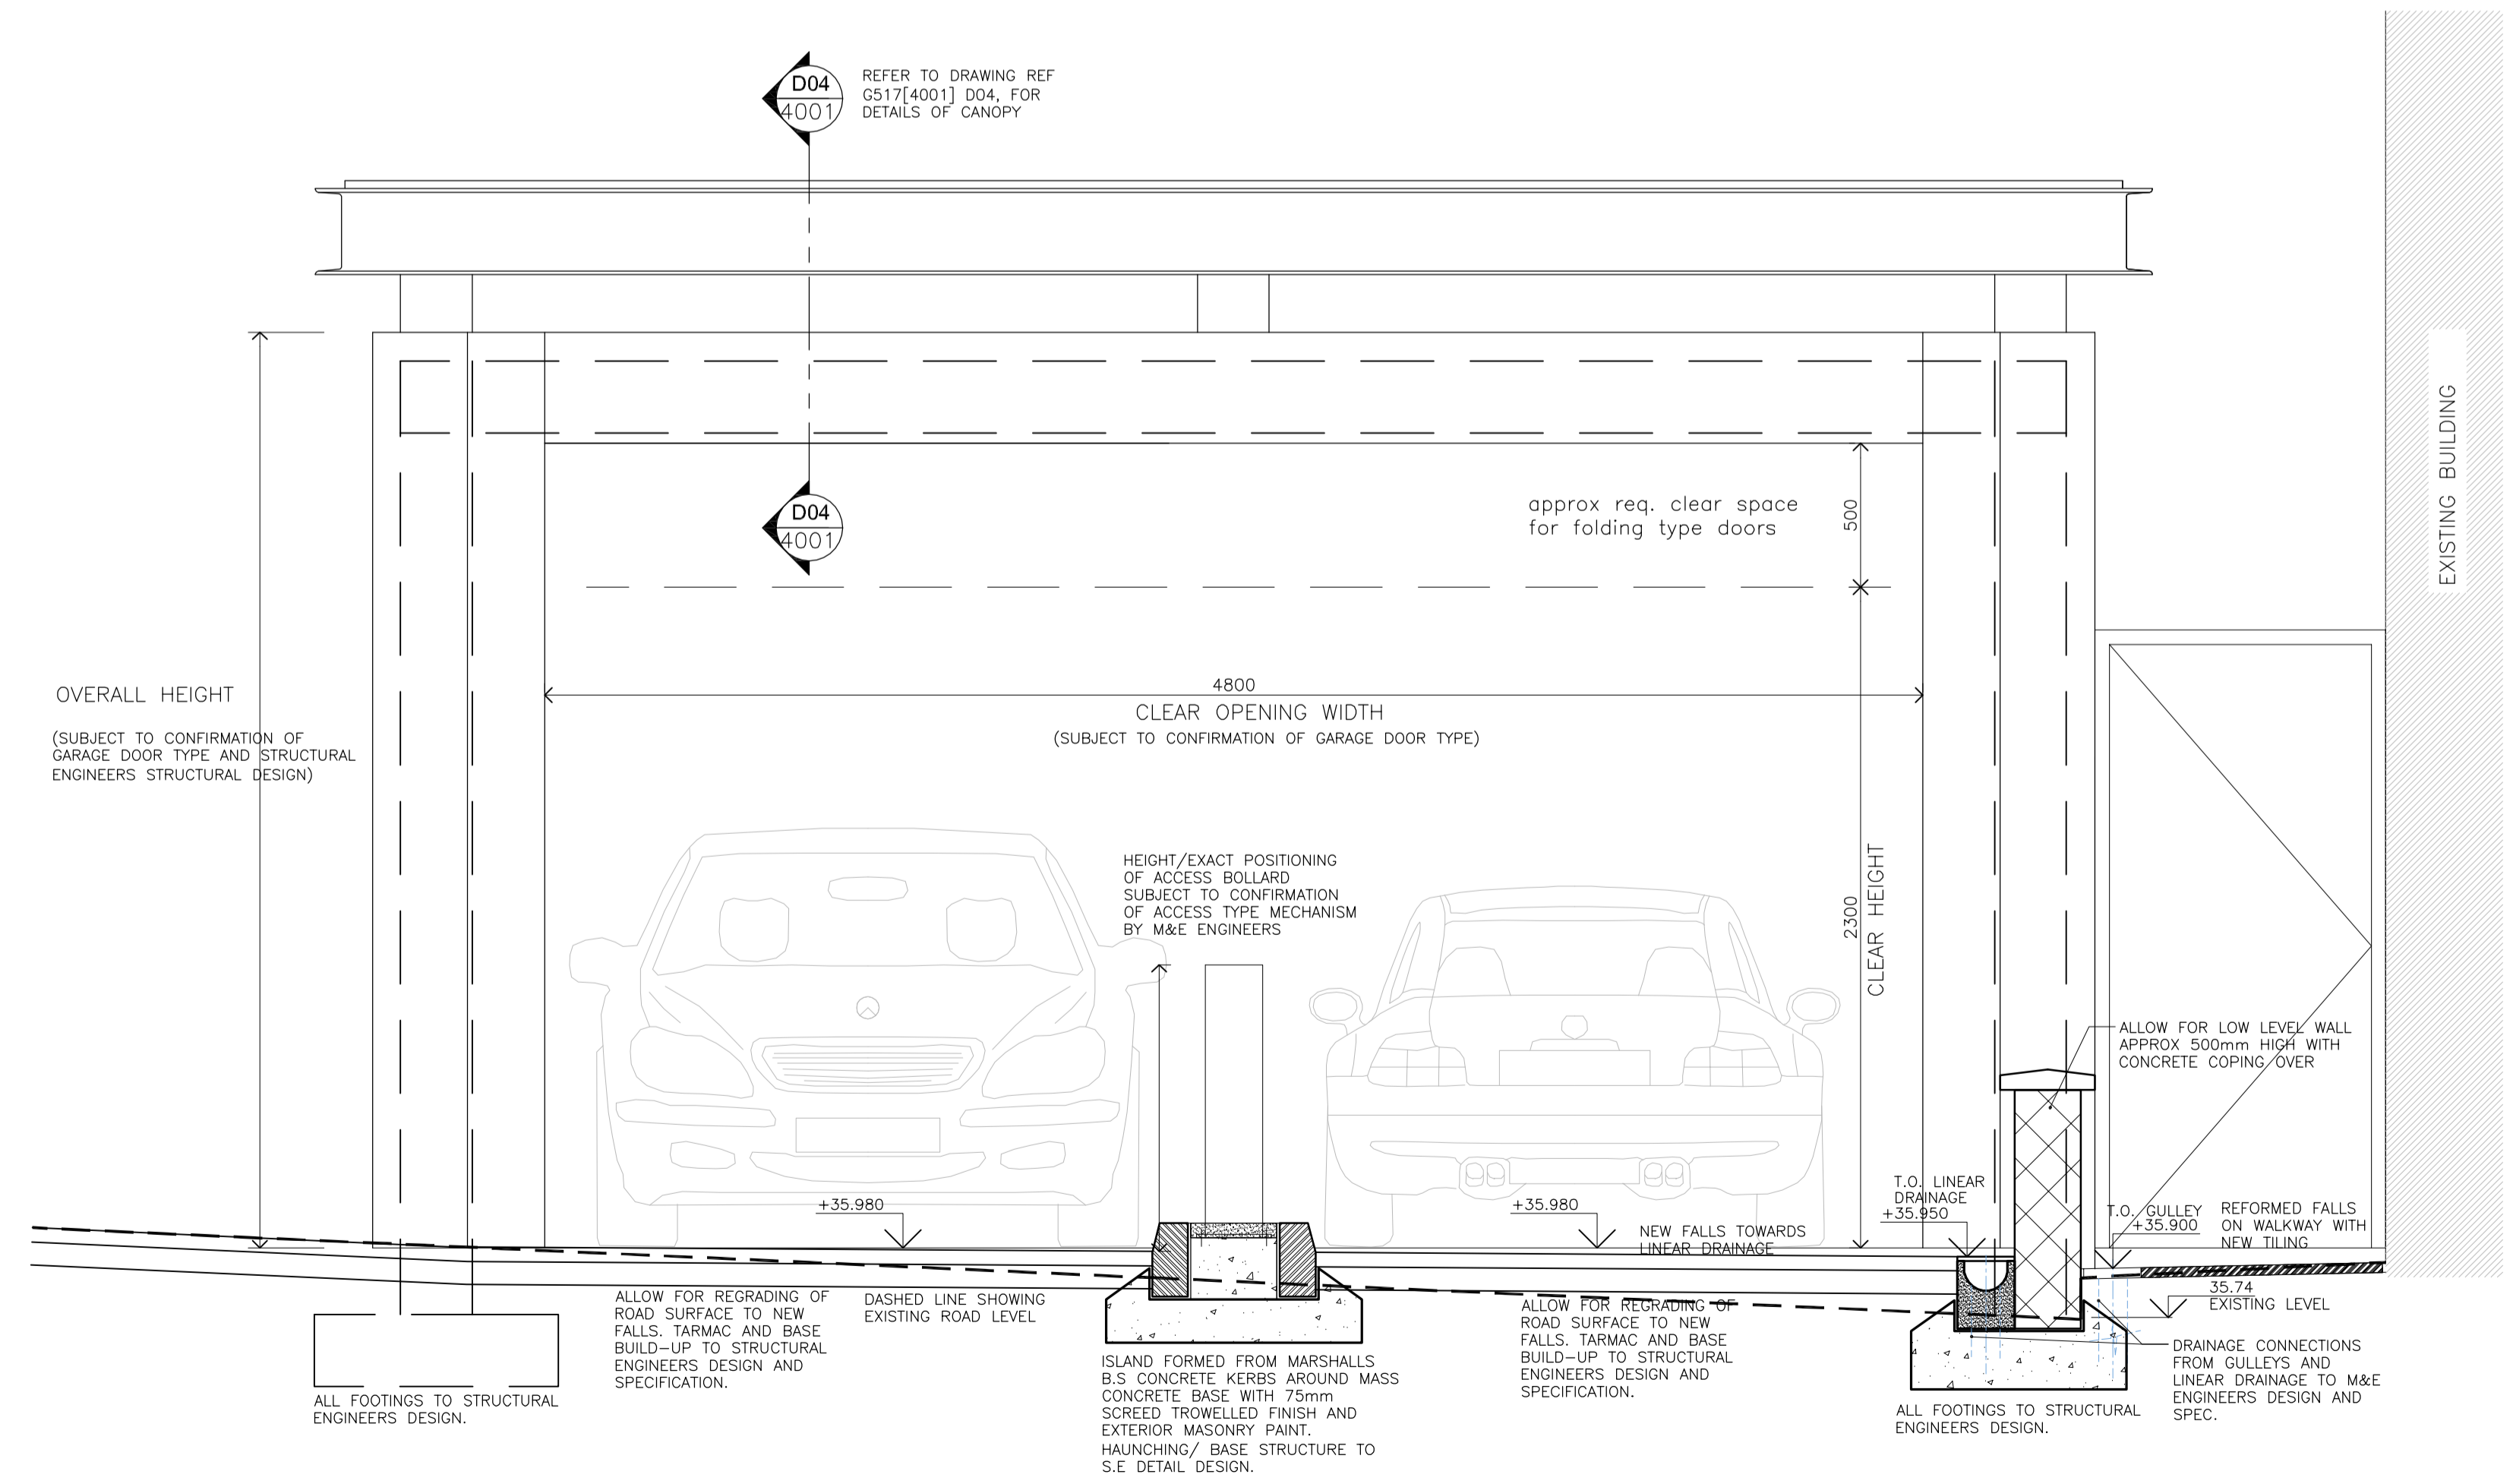

D01[4002]
CAR PARK ENTRANCE ELEVATION + DETAILS
SCALE 1:20

FOR TENDER
THIS DRAWING HAS BEEN PREPARED FOR PRICING PURPOSES ONLY AND NEEDS TO BE FULLY COORDINATED WITH THE STRUCTURE, M&E AND SPECIALISTS DESIGN INPUT PRIOR TO CONSTRUCTION

GENERAL DRAWING NOTES :

- FOR ALL CONSTRUCTION, EXPANSION OR CONTRACTION JOINTS REFER TO STRUCTURAL ENGINEER'S DRAWINGS
- ALL DIMENSIONS ON THIS DRAWING, TO INCLUDE STRUCTURE AND FINISHES, ARE FOR PRICING PURPOSES ONLY AND SHOULD NOT BE USED FOR SETTING OUT OR CONSTRUCTION)

KEY TO DIMENSIONS [IN MM] :

- 1510 DENOTES CRITICAL DIMENSIONS
- 1510 DENOTES EXTERNAL DIMENSION TO STRUCTURE [1ST FIX]
- 1510 DENOTES INTERNAL DIMENSION FINISH TO FINISH [2ND FIX]
- +XXXX PROPOSED FINISHED FLOOR LEVEL
- XXXX EXISTING FLOOR LEVEL

NOTES :
DO NOT SCALE OFF THIS DRAWING. CHECK DIMENSIONS ON SITE PRIOR TO COMMENCEMENT. THIS DRAWING IS THE COPYRIGHT OF WSRM ARCHITECTS LTD. AND MUST NOT BE COPIED OR REPRODUCED, IN PART OR IN WHOLE, WITHOUT PERMISSION OF WSRM ARCHITECTS LTD. TO BE READ IN CONJUNCTION WITH OTHER RELEVANT CONSULTANTS INFORMATION.

rev	date	amendments
x		

WSRM architects
12 20 EUROTOWERS
PO BOX 474
GBRALTAR
Tel: (350) 200 74547
Fax: (350) 200 74583
Email: architects@wsrm.gi
Web: www.wsrmltd.gi

CLIENT
**T.S.D
GOVERNMENT OF GIBRALTAR**

PROJECT
**SOUTH PAVILION
PARKING DECK**
DRAWING TITLE
**TYPICAL DETAILS [2]
CAR PARK ENTRANCE**

SCALE	JOB + DRG REF No.	REV
1:20@A1	G517[4-002].DET-TYP[2]-20	X
DATE		
21.06.2012		