


TYPICAL LAYOUT PLANS - BLOCK 2

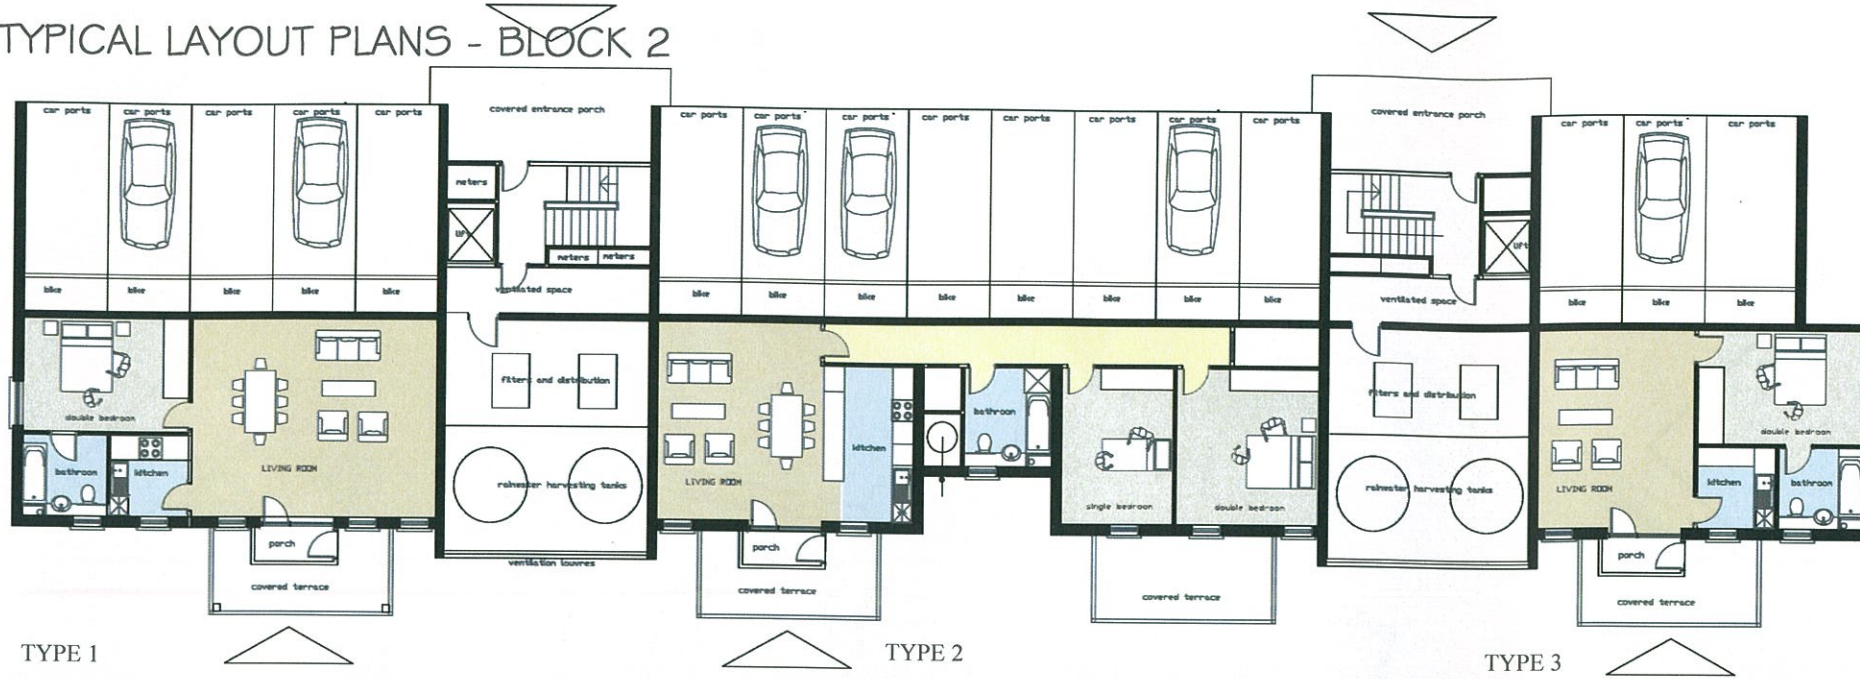


TYPE 1

TYPE 2

TYPE 3

GROUND FLOOR: CAR PORTS/ APARTMENTS/ WATER STORAGE.

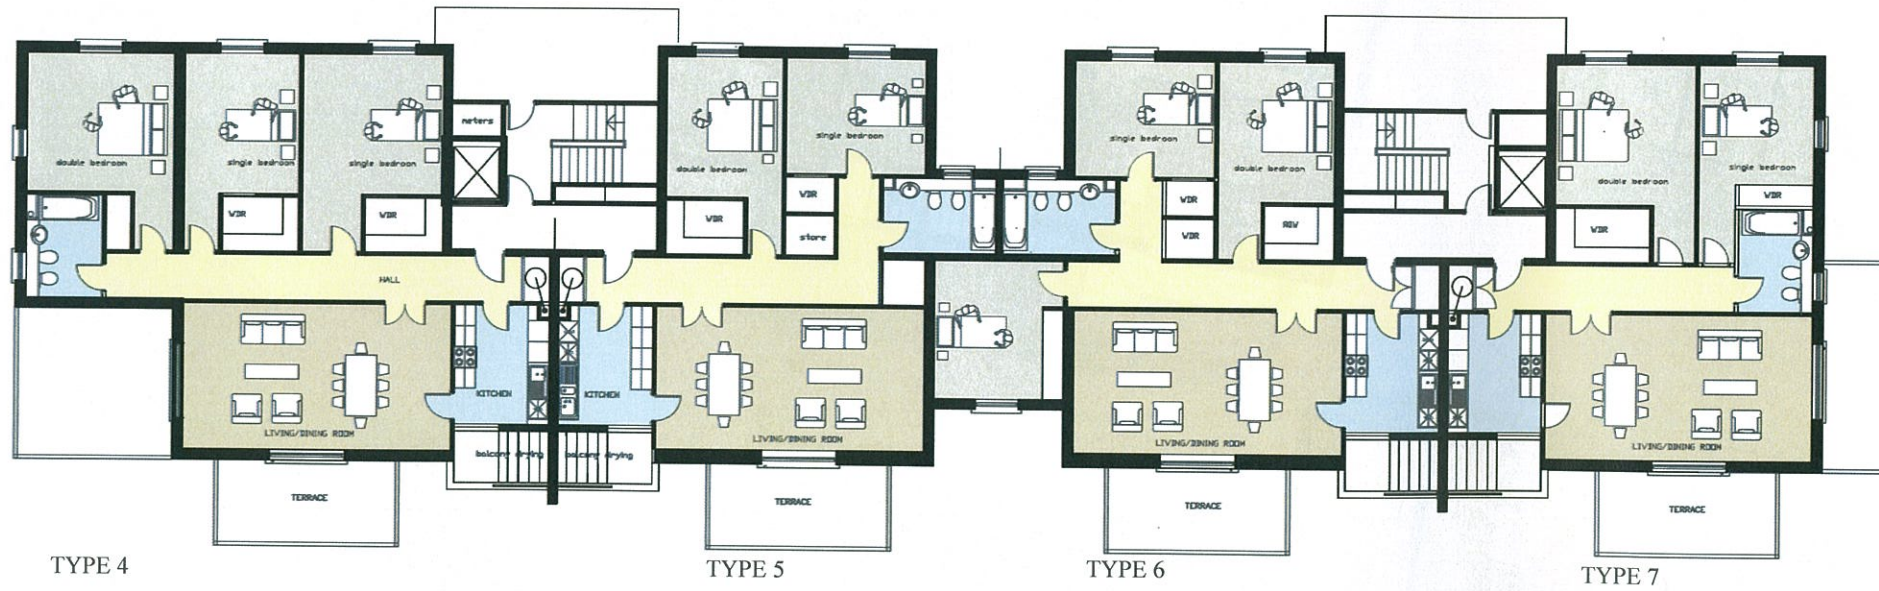


TYPE 4

TYPE 5

TYPE 6

TYPE 7

TYPICAL UPPER FLOOR: 4 LEVELS

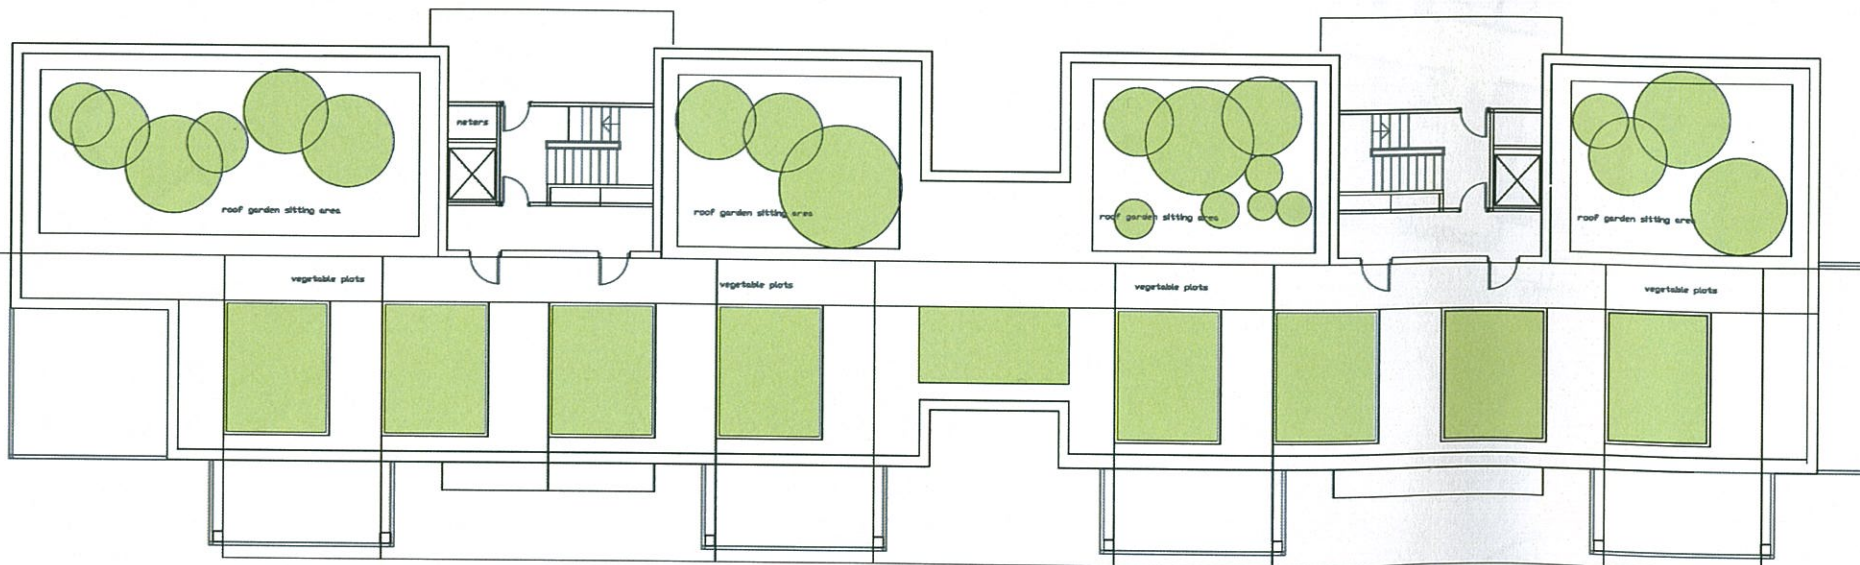

ROOF TERRACES AND VEGETABLE PLOTS

Eco Housing North Gorge



- 01
- 02
- 03
- 04
- 05
- 06
- 07
- 08
- 09
- 10
- 11

BLOCK NUMBER	NUMBER OF STOREYS	1 BED	2 BED	3 BED	TOTAL UNITS
1	5	3		12	15
2	5	2	9	8	19
3	5	2	8		10
4	5	2	8		10
5	6	3		15	18
6	7		2	12	14
7	7		2	12	14
TOTAL		12	29	59	100

CAR PARKING

Allocated parking (covered)	58
Allocated parking (open)	42
Visitors parking. (open)	53
TOTAL	153