
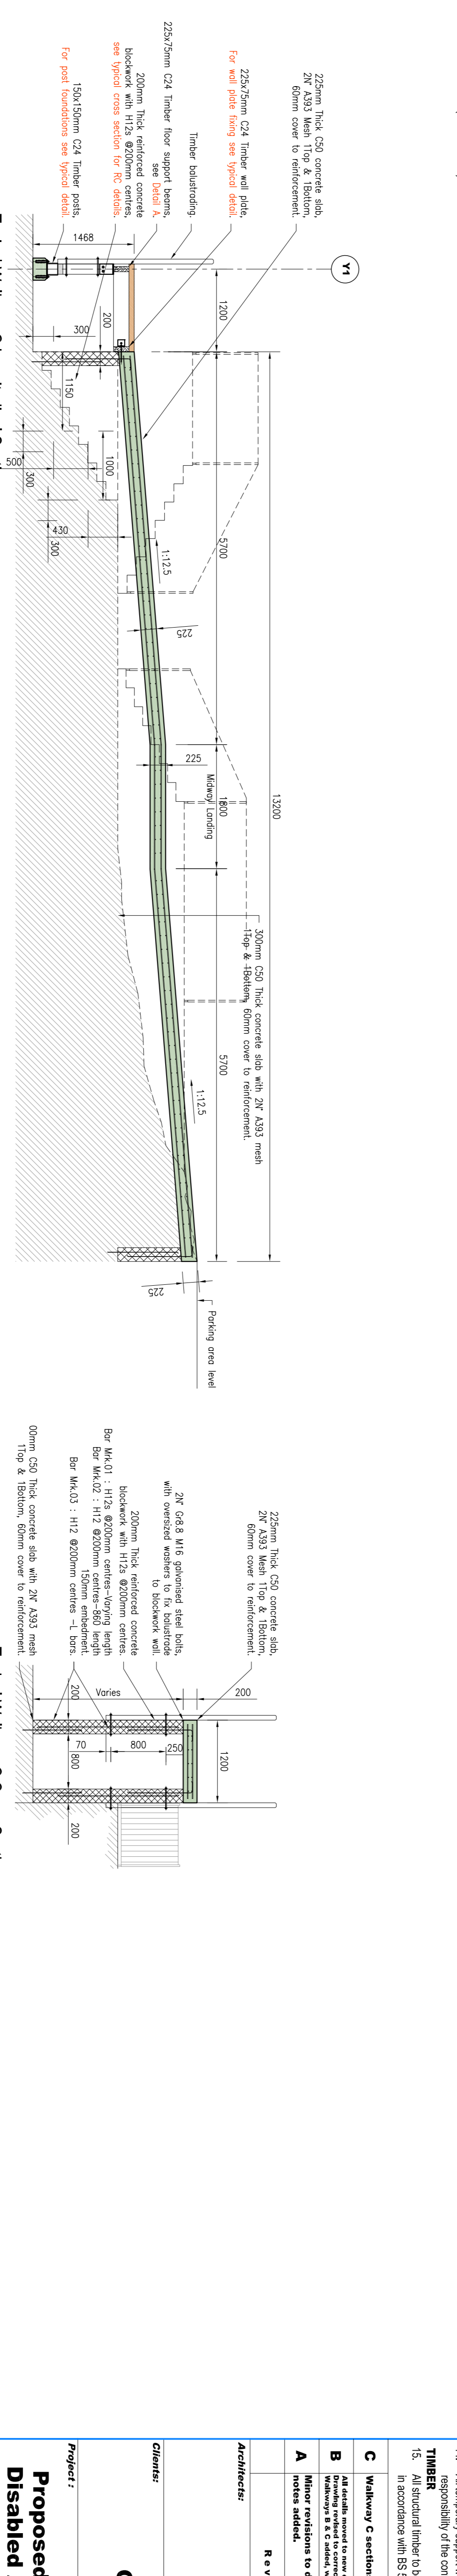
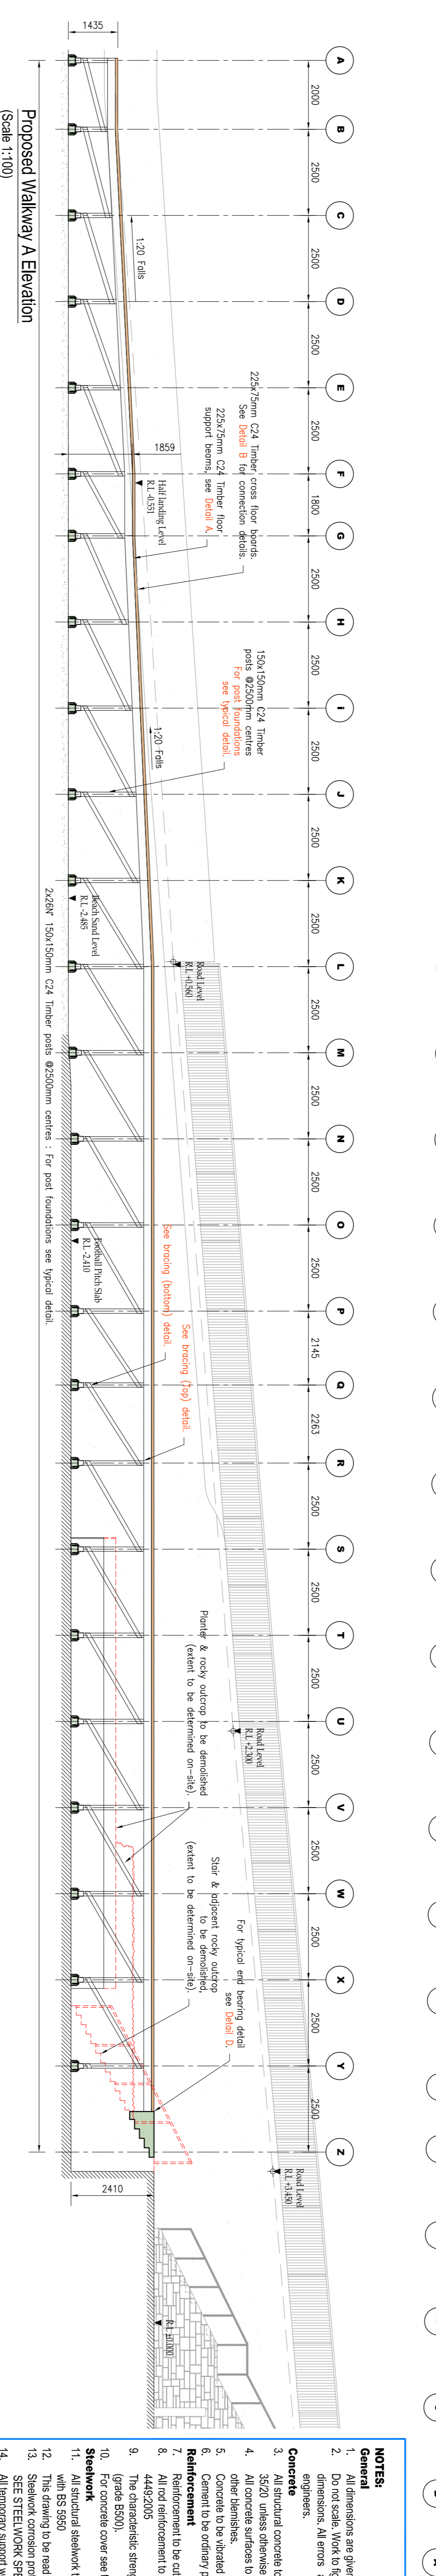


- All galvanised steelwork to be galvanised to a minimum of 85microns thick.
- For further sections and/or details see drawing: 13 / 498 / 03.

MEMBER	Top	Bottom	Sides
Foundations	-	-	-
Walls	60mm	60mm	60mm
Slabs	60mm	60mm	60mm
Columns	-	-	-
Beams	-	-	-

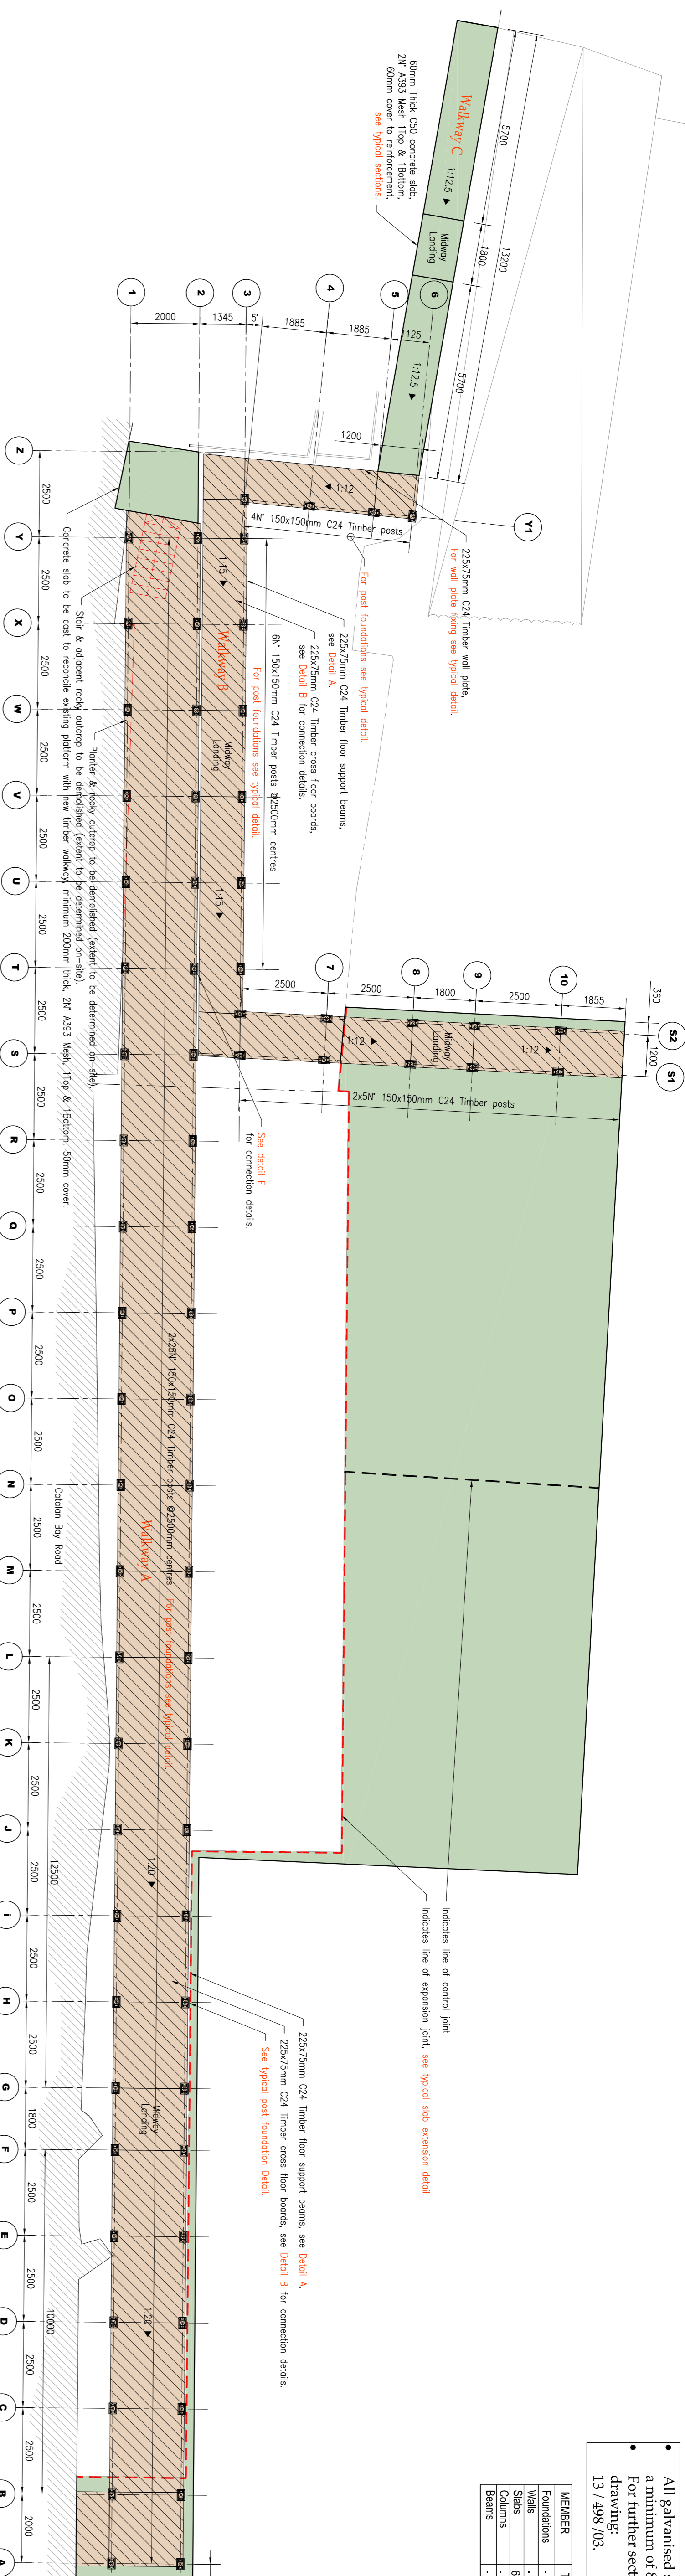

NOTES:

- All dimensions are given in millimeters and all levels in meters.
- Do not scale. Work to figured dimensions. Contractor to check all dimensions. All errors and omissions to be reported to the designers.
- All structural concrete to comply with BS 8110 and to be grade C 35/20 unless otherwise stated.
- All concrete surfaces to be free from voids, honeycombing or other blemishes.
- Concrete to be vibrated by mechanical means.
- Concrete to be ordinary Portland to BS 12.
- Reinforcement to be cut and bent to BS 8866:05.
- All rod reinforcement to be high yield deformed type 2 to BS 4449:2005.
- The characteristic strength of reinforcement to be 500 N/mm² (grade B500).
- Reinforcement cover see table above.
- Structural steelwork to be grade S275 and S355 in accordance with BS 5950.
- Steelwork corrosion protection (generally): SEE STEELWORK SPECIFICATION.
- All temporary support work to be the sole responsibility of the contractor.

TIMBER

- All structural timber to be GS grade C24 and treated. All in accordance with BS 5268.

Walkway C sections revised.

- | Section | Date | Revised by |
|---------|----------|------------|
| A | 14.05.13 | CMF |
| B | 30.05.13 | CMF |
| C | 31.05.13 | CMF |

Revisions

- | Revision | Date | Revised by |
|----------|----------|------------|
| A | 14.05.13 | CMF |

Architects:

- | Client: | Architects: |
|--------------|-----------------------------------|
| GUJBS | BELOS CONSULTING ENGINEERS |

Project:

- Proposed Catalan Bay Disabled Access Ramp**

Drawing Title:

- Proposed General Arrangement, Sections & Details**

Date:

- | Date | Scale | Drawn By |
|------------|------------------|----------|
| 06.05.2013 | 1:100, 25, 10, 5 | A1 |

THIS DRAWING MUST BE READ WITH DETAILED AND SCHEDULES NOTED.

For Construction

- | Job No. | Draw. No. | Rev. |
|-----------------|------------|----------|
| 13 / 498 | /02 | C |

Engineer:

- A. Harrison**

Job No. / Draw. No. / Rev.

BELOS CONSULTING ENGINEERS