


GENERAL ARRANGEMENT PLAN - LEVEL 01 (parking) - scale 1:200

BLOCK ONE

| LEGEND | |
|-------------------|---------------------|
| [Yellow box] | 1 BEDROOM APARTMENT |
| [Light Green box] | 2 BEDROOM APARTMENT |
| [Light Blue box] | 3 BEDROOM APARTMENT |
| [Orange box] | 4 BEDROOM APARTMENT |
| [Pink box] | CORE |
| [Blue box] | RETAIL |
| [Purple box] | CIRCULATION |

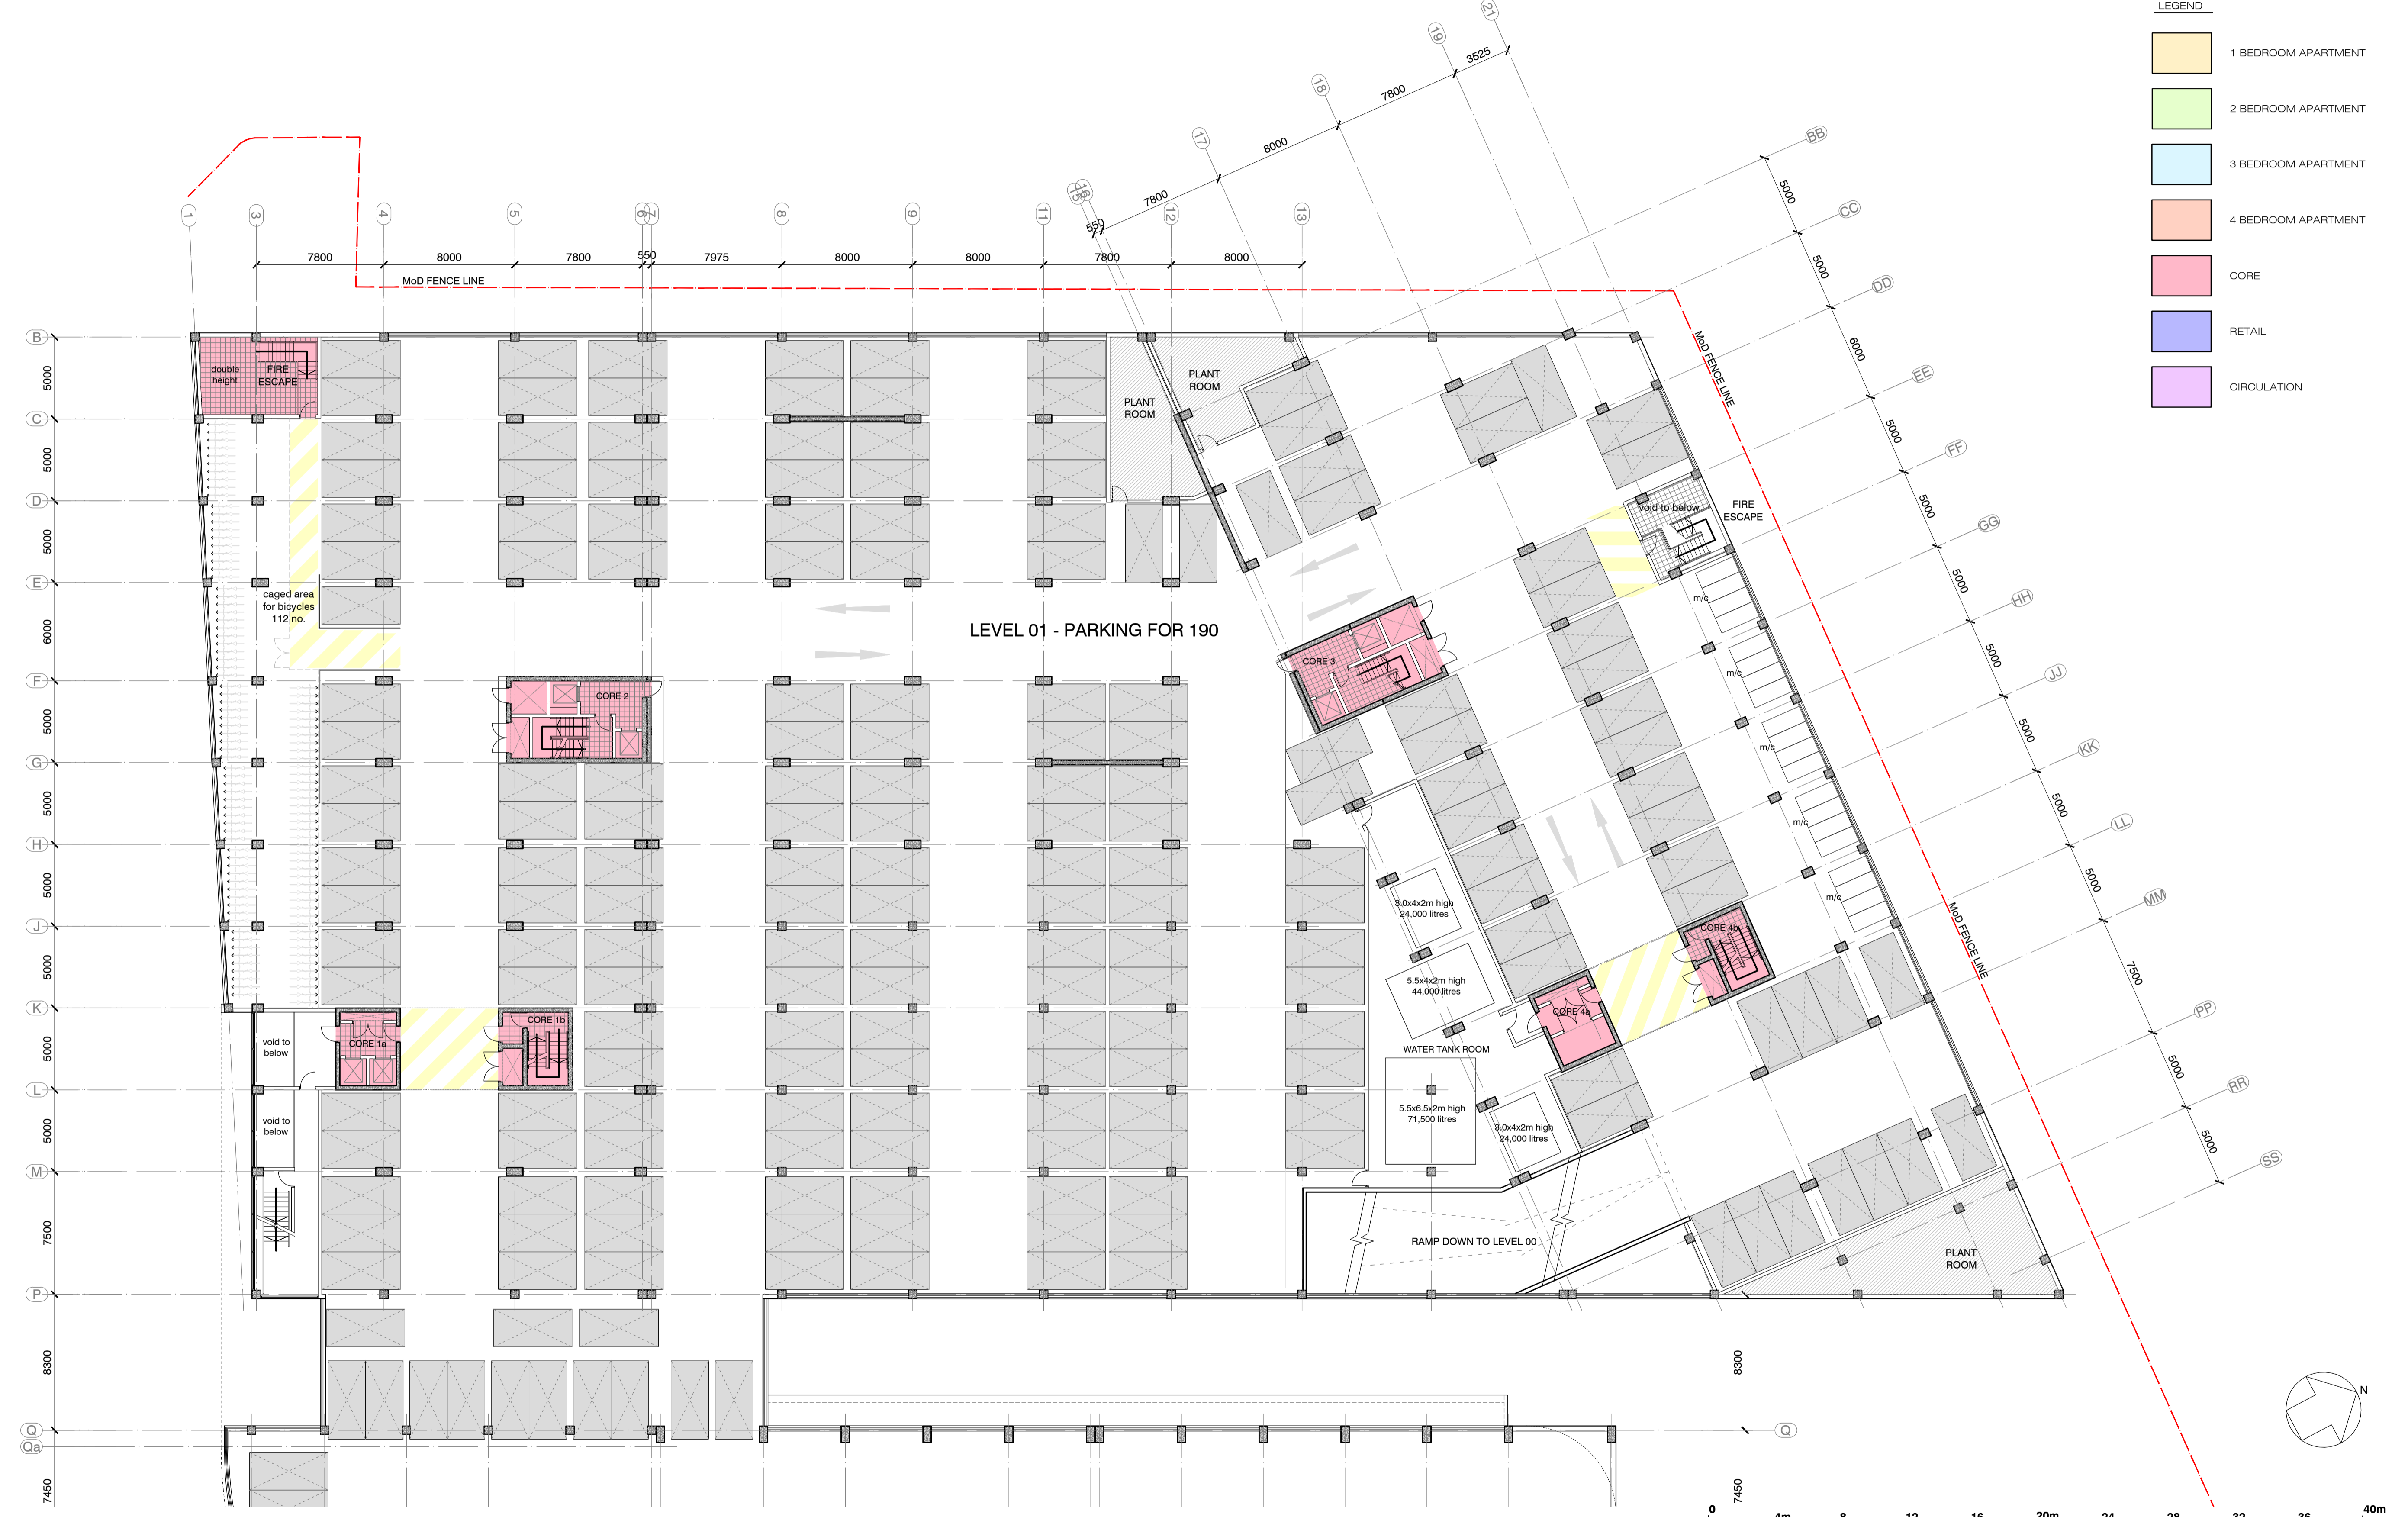

GoG AERIAL FARM - housing scheme

AKS ARCHITECTS & ENGINEERS
 P. O. Box 855 Gibraltar
 Tel (+350) 20073260 Fax(+350) 20074739 Email mail@aks.gi

| | | | | |
|--|---------------------|-----------------|------------------|----------------|
| Title G.A. PLAN - block 1 LEVEL 01 - Parking | Scale @ A1 1:200 | Drawn By APB | Checked By DH | Date Aug 13 |
| Job No. 212045 | | Dwg No 141 | | Rev C |