


APARTMENT TYPE 2 [3 BEDROOMS]
AREA: INT.104M², EXT.116M²

APARTMENT TYPE 1 [2 BEDROOMS]
AREA: INT.88M², EXT.98M²

APARTMENT TYPE 1 [2 BEDROOMS]
AREA: INT.88M², EXT.98M²

APARTMENT TYPE 2 [3 BEDROOMS]
AREA: INT.104M², EXT.116M²

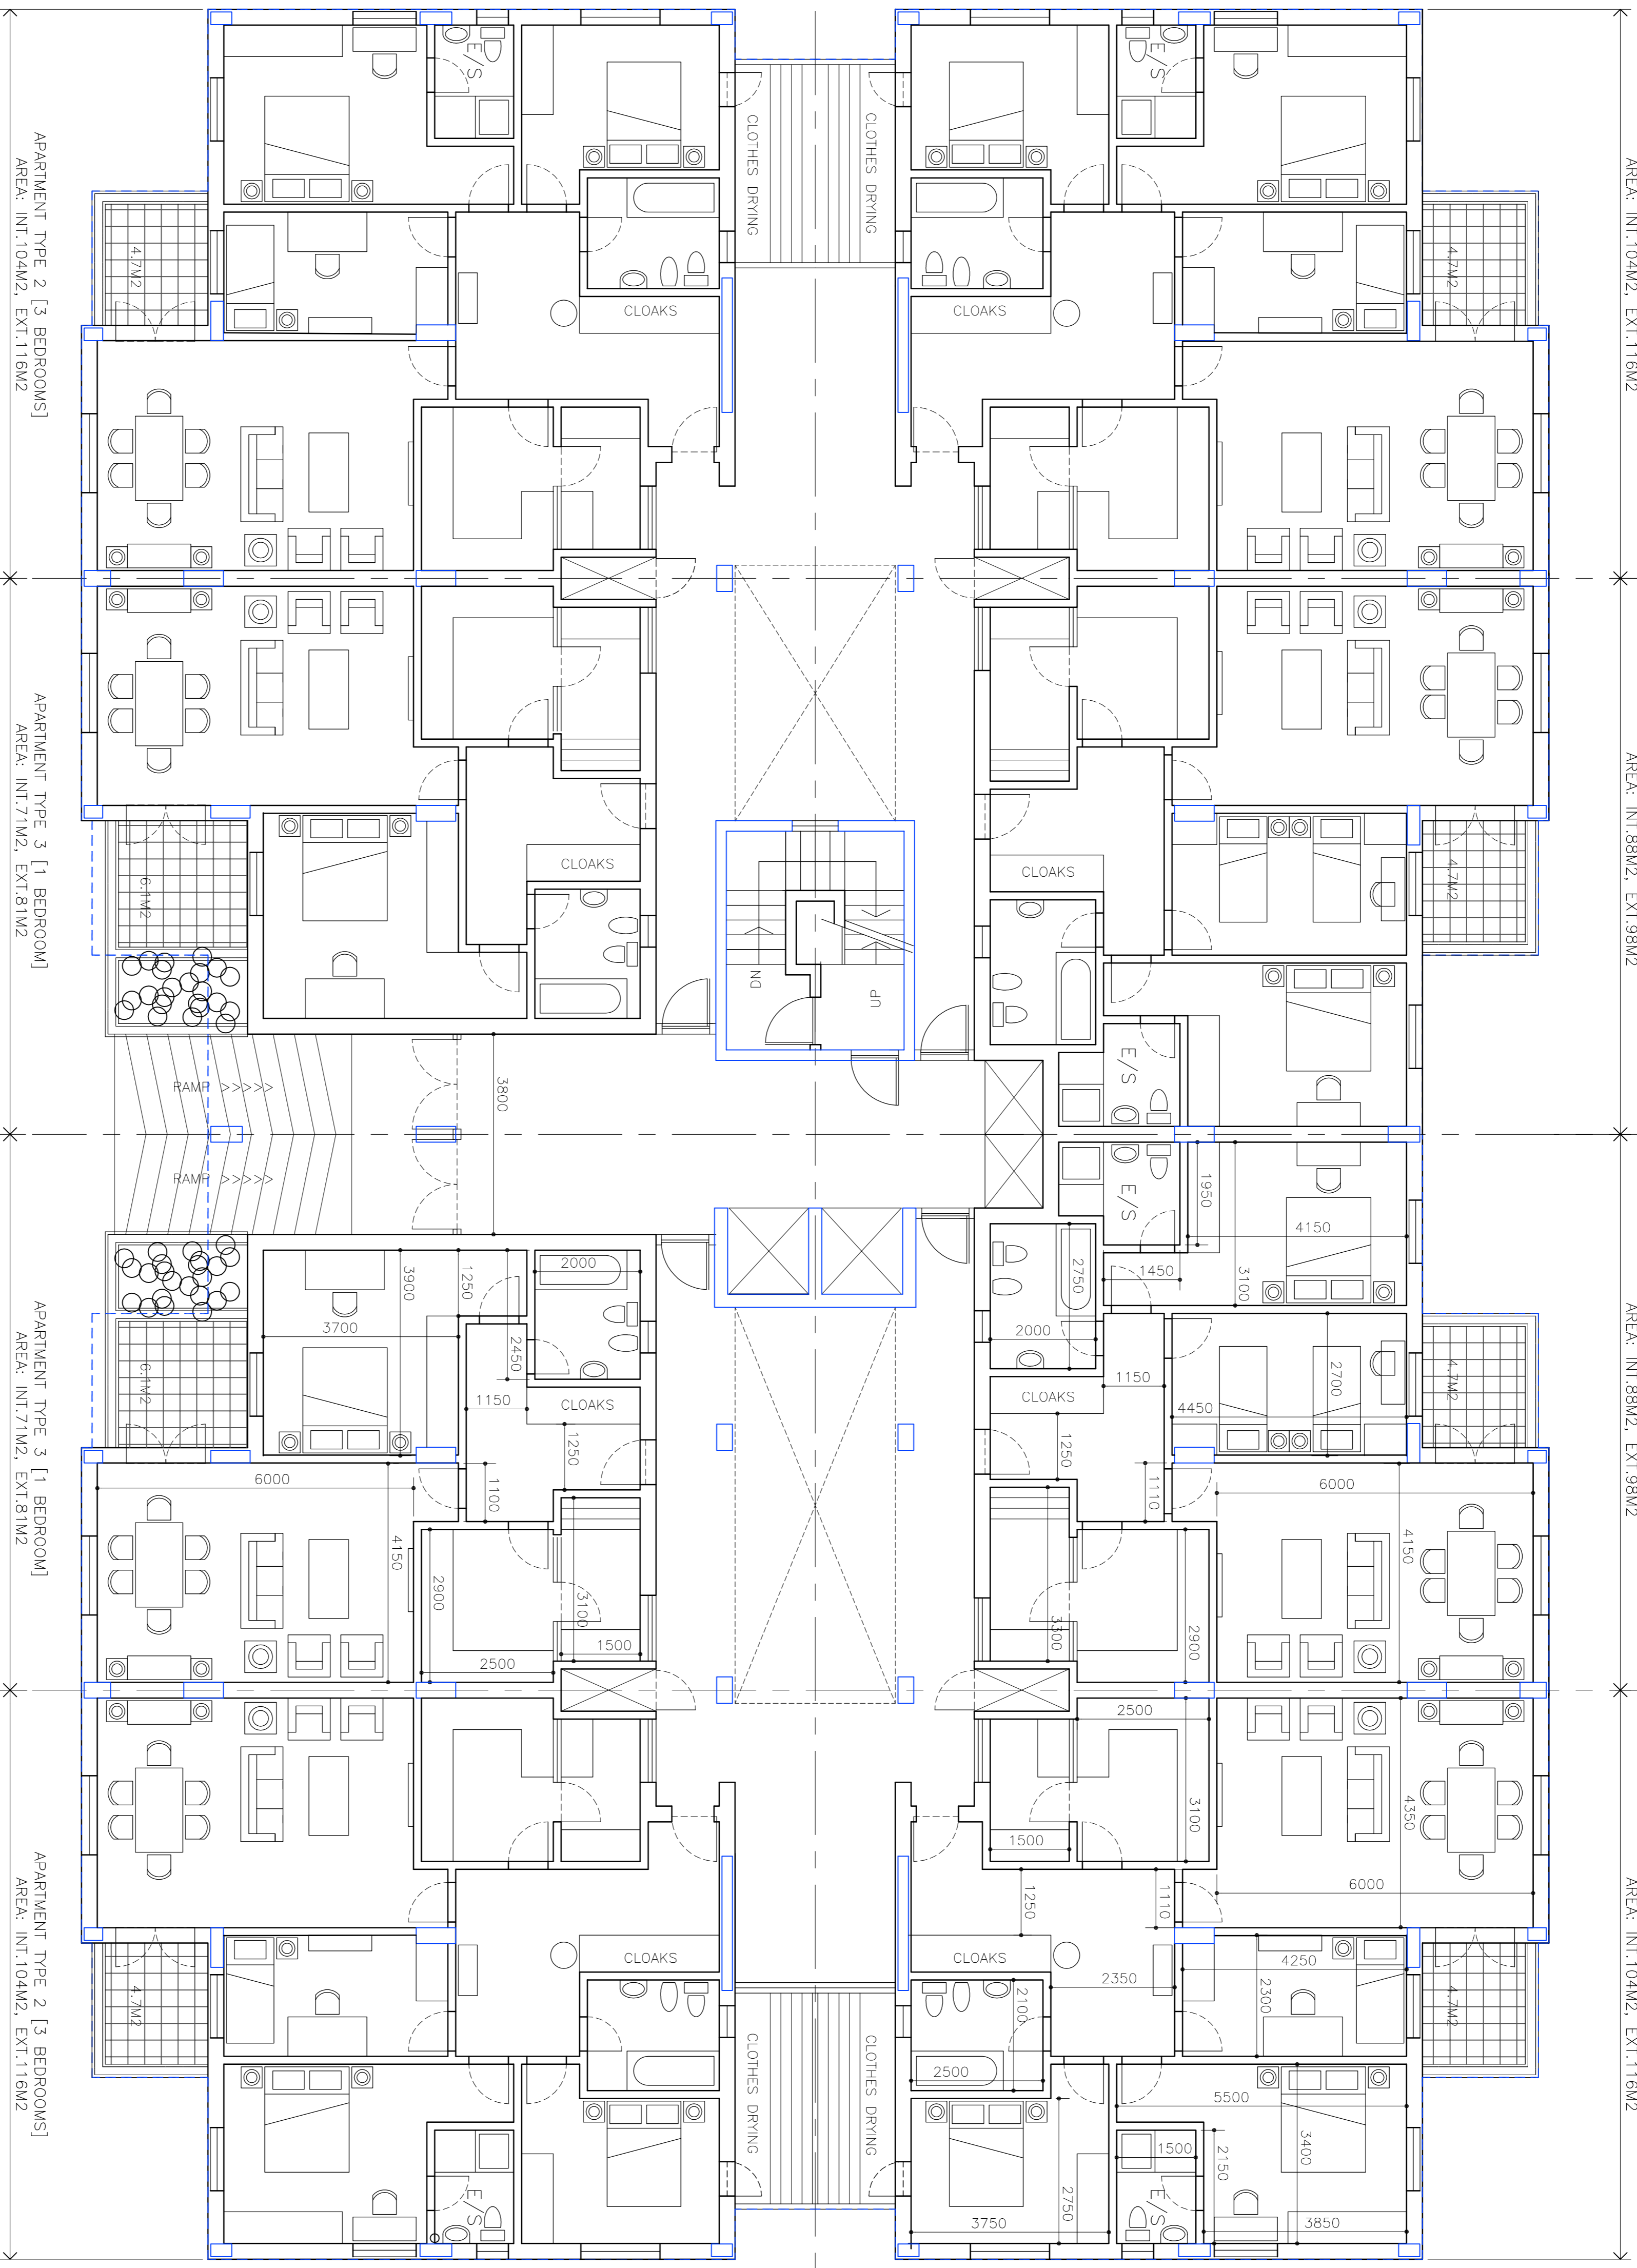


NOTES :
DO NOT SCALE OFF THIS DRAWING. TO COMMENCEMENT, CONSULT WITH US FOR THE PROJECT OF THIS DRAWING. THIS DRAWING IS THE COPYRIGHT OF WSRM LTD AND MUST NOT BE COPIED OR REPRODUCED IN PART OR IN WHOLE WITHOUT PERMISSION OF WSRM LTD. TO BE READ IN CONJUNCTION WITH OTHER RELEVANT CONSULTANTS INFORMATION.

BUILDING NOTES :

U VALUES

rev	date	amendments
X		

WSRM architects
1.2.20 EUROTOWERS
PO BOX 474
GIBRALTAR
Tel: (350) 200 7447
Fax: (350) 200 7463
Email: info@wsrm.com
Web: www.wsrm.com

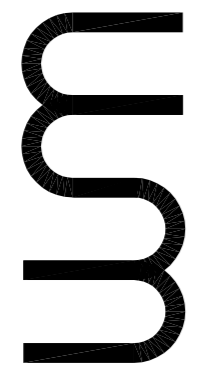

CLIENT
CASAIS

PROJECT
COACH PARK

DRAWING TITLE
**TYPICAL GROUND FLOOR
BLOCKS 1-5**

SCALE	NOB + DRG REF NO.	REV
1:75@A1	G556 [3-007]	X
DATE		
12.02.14		