


**NOTES :**  
 DO NOT SCALE OFF THIS DRAWING.  
 CONSULT WITH USRM ARCHITECTS FOR ANY  
 CHANGES TO THIS DRAWING PRIOR TO COMMENCEMENT.  
 THIS DRAWING IS THE COPYRIGHT OF USRM LTD. AND  
 MUST NOT BE COPIED OR REPRODUCED IN PART OR IN  
 WHOLE WITHOUT PERMISSION OF USRM LTD.  
 TO BE READ IN CONJUNCTION WITH OTHER RELEVANT  
 CONSULTANTS INFORMATION.

**BUILDING NOTES :**

APARTMENT TYPE 4 [4 BEDROOMS]  
 AREA: INT:143M<sup>2</sup>, EXT:158M<sup>2</sup>

APARTMENT TYPE 4 [4 BEDROOMS]  
 AREA: INT:143M<sup>2</sup>, EXT:158M<sup>2</sup>

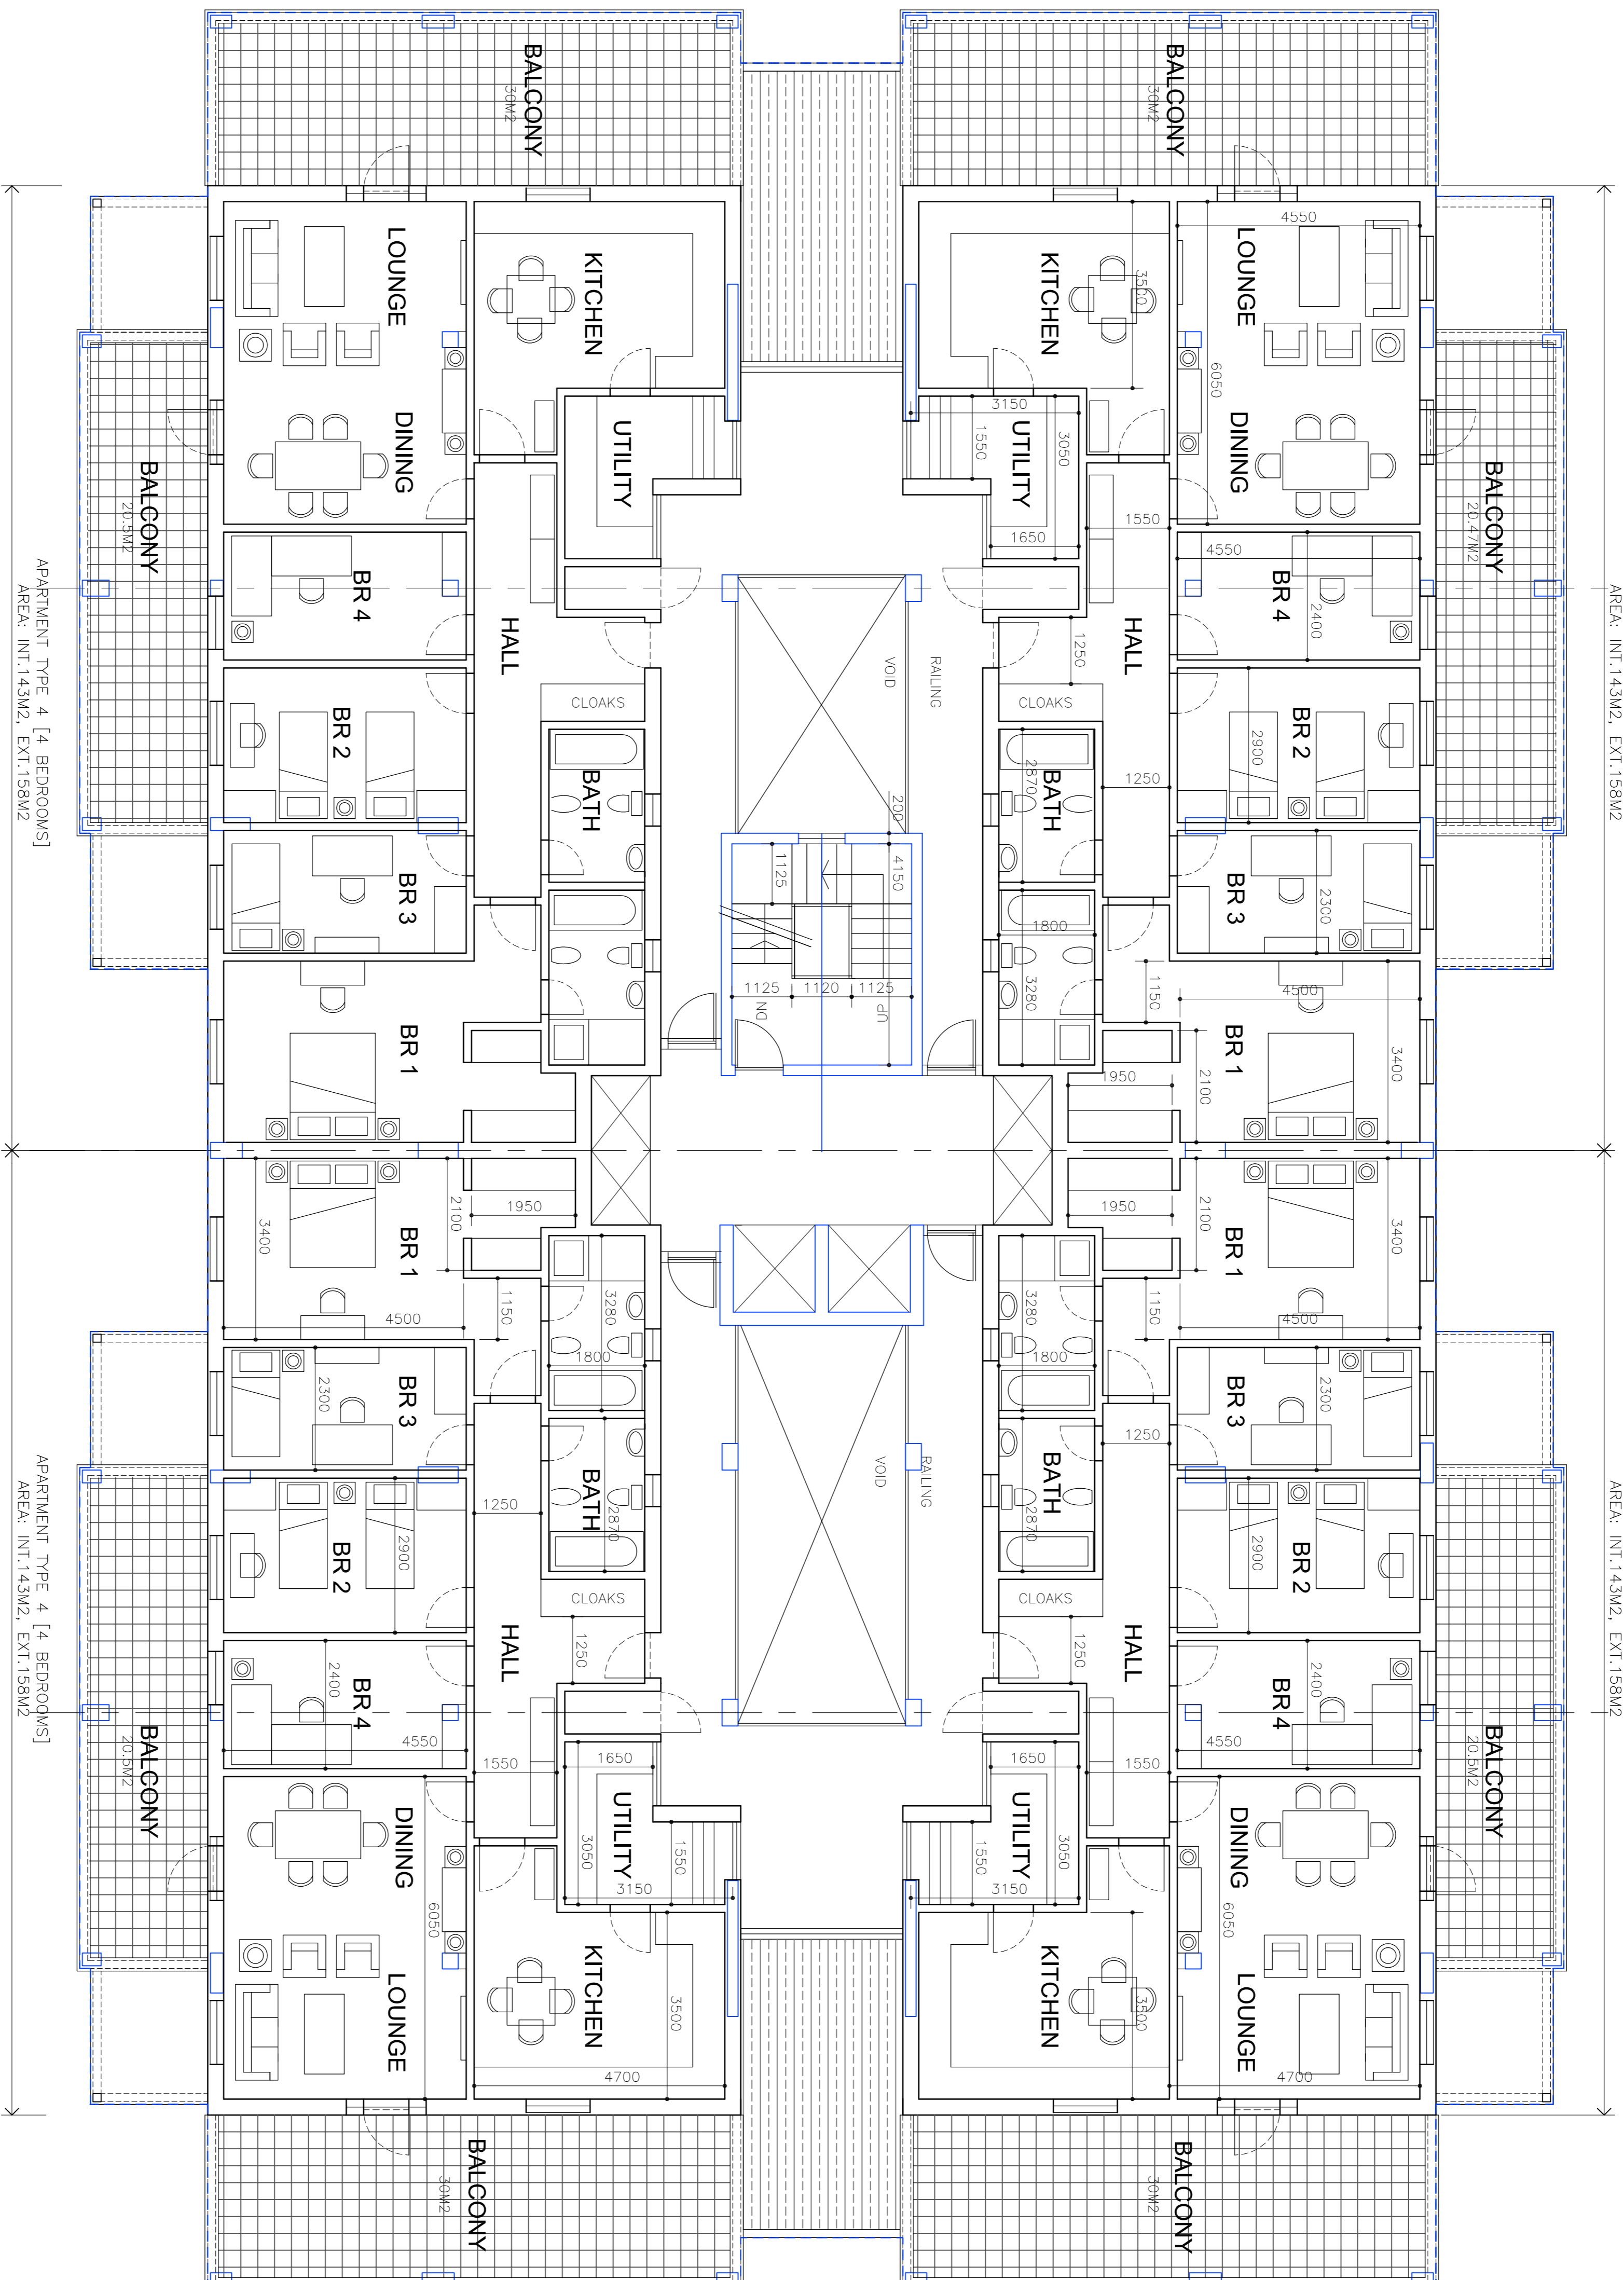


APARTMENT TYPE 4 [4 BEDROOMS]  
 AREA: INT:143M<sup>2</sup>, EXT:158M<sup>2</sup>

APARTMENT TYPE 4 [4 BEDROOMS]  
 AREA: INT:143M<sup>2</sup>, EXT:158M<sup>2</sup>

**U VALUES**

rev	date	amendments
X		

**USRM architects**  
 1.2.20 EUROTOWERS  
 PO BOX 474  
 GBROLLTARK  
 Tel: (050) 200 7447  
 Fax: (050) 200 7463  
 Email: info@usrm.co.nz  
 Web: www.usrm.co.nz

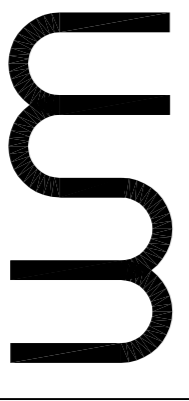

CLIENT  
**CASAIS**

PROJECT  
**COACH PARK**

DRAWING TITLE  
**TYPICAL TOP FLOOR BLOCKS 1-5**

SCALE	JOB + DRG REF. No.	REV
1:75@A1	G566 [3-009]	-d4-tr#5
DATE		
12.02.14		X